

FOR STATE USE ONLY

THESE PLANS AND SPECIFICATIONS ARE THE PROPERTY OF HECKAMAN HOMES AND MAY NOT BE USED WITHOUT THEIR CONSENT.

CRAFTECH BUILDING SYSTEMS, INC.  
 d/b/a HECKAMAN HOMES  
 NAPPANEE, INDIANA 46550  
 www.heckamanhomes.com




JOB NO: .  
 DWN BY: S.V.V.  
 FILE: 48PROACP-1


SCALE: 1/4" = 1'-0"  
 DATE: 11-14-05

FLOOR PLAN  
 CRAWLSPACE  
 LAYOUT

MODEL: PROVIDENCE  
 MODEL # 48PROA  
 SHEET: 4

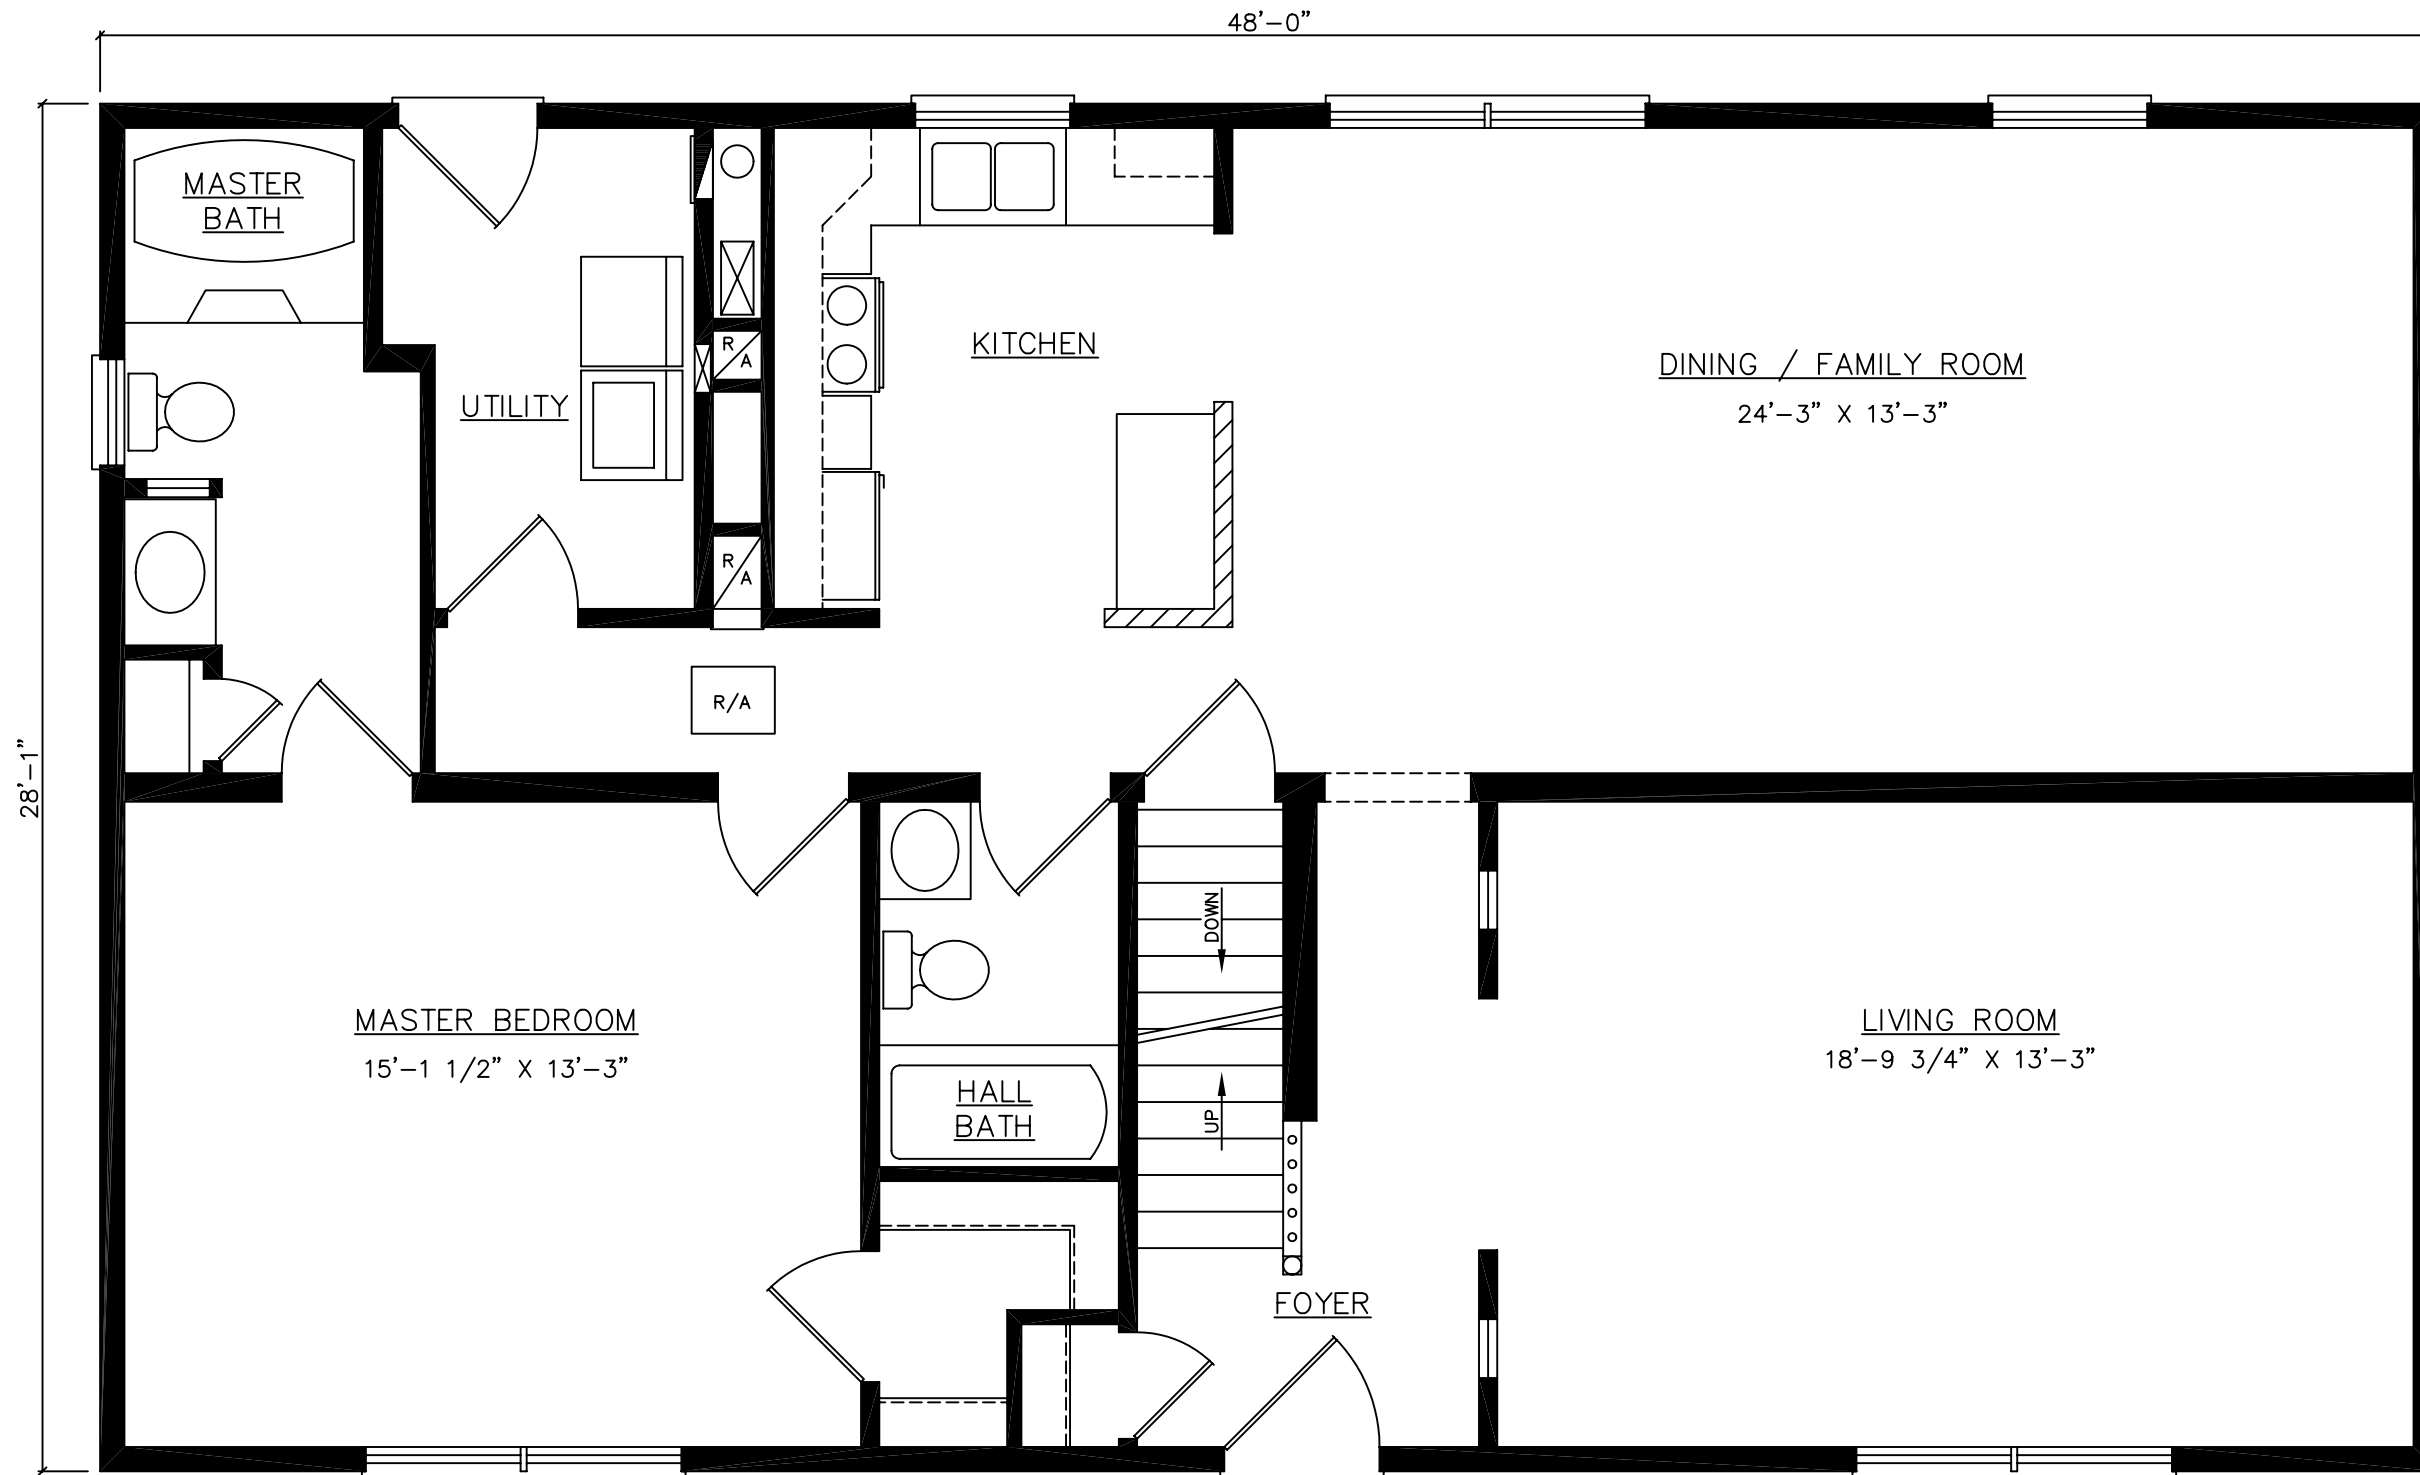

FOR STATE USE ONLY

THESE PLANS AND SPECIFICATIONS ARE THE PROPERTY OF HECKAMAN HOMES AND MAY NOT BE USED WITHOUT THEIR CONSENT.

CRAFTECH BUILDING SYSTEMS, INC.  
d/b/a HECKAMAN HOMES  
NAPPANEE, INDIANA 46550  
www.heckamanhomes.com




JOB NO: .  
DWN BY: S.V.V.  
FILE: 48PROABP-I

SCALE: 1/4"=1'-0"  
DATE: 11-14-05

FLOOR PLAN  
BASEMENT  
LAYOUT

MODEL: PROVIDENCE  
MODEL # 48PROA  
SHEET: 5

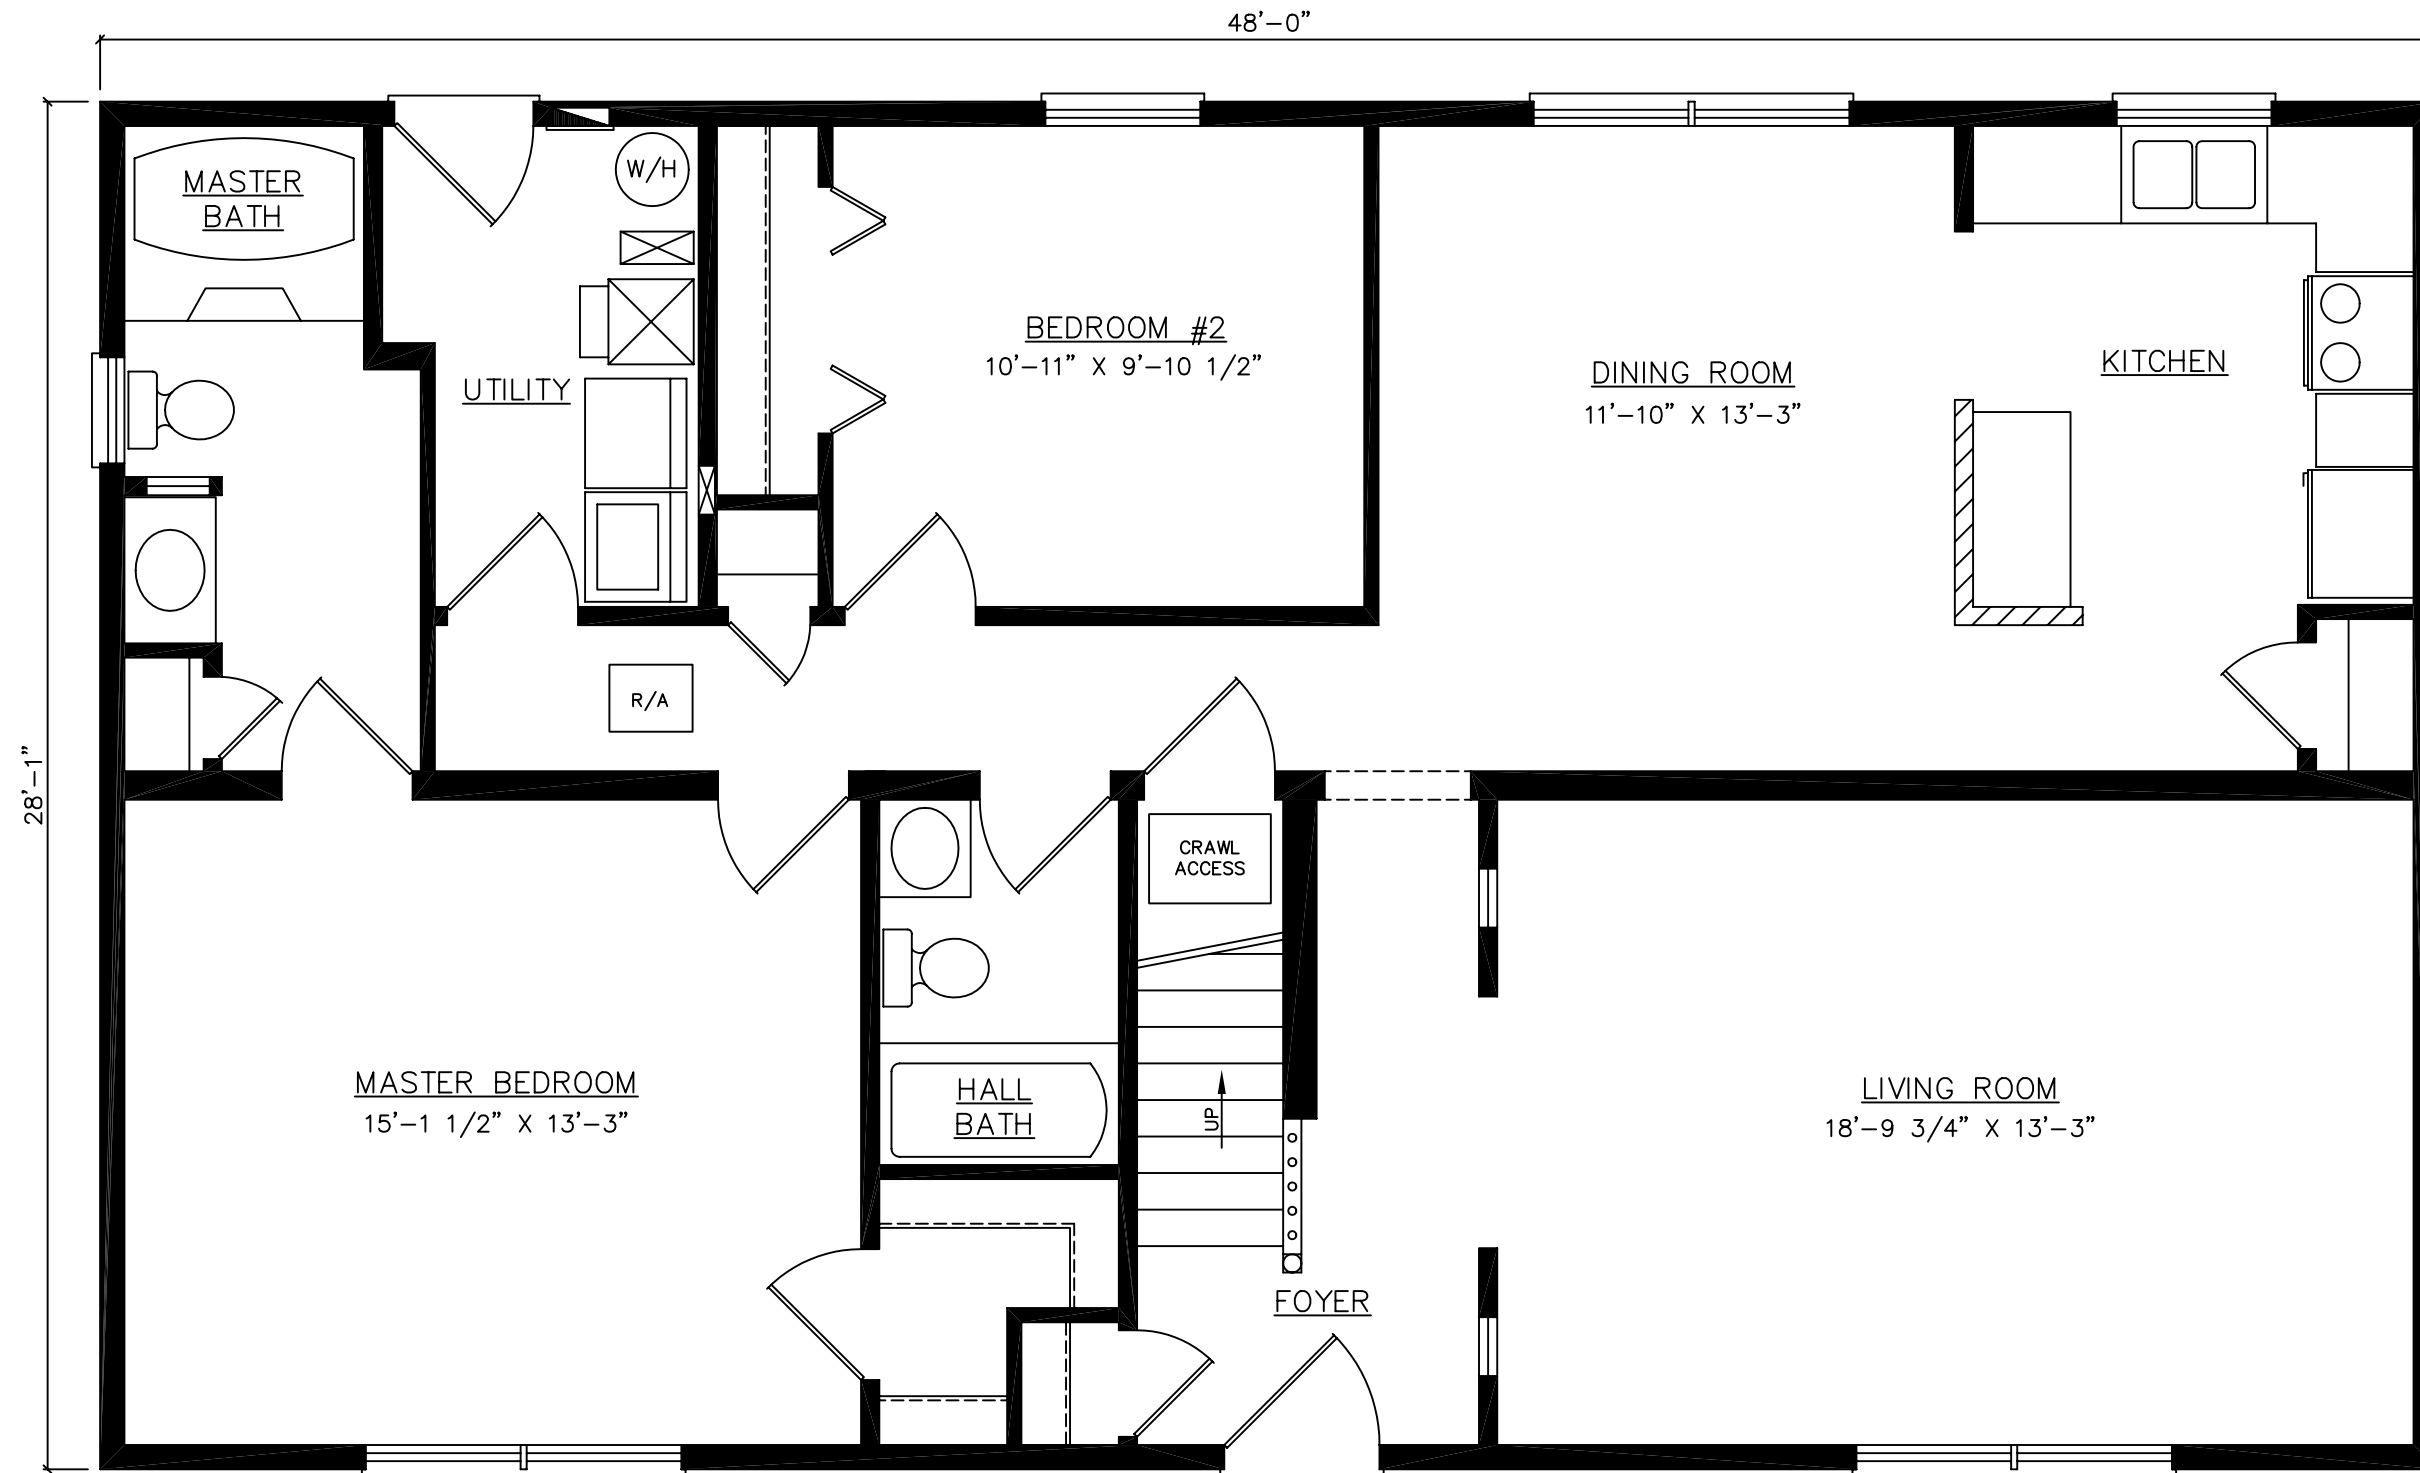

FOR STATE USE ONLY

THESE PLANS AND SPECIFICATIONS ARE THE PROPERTY OF HECKAMAN HOMES AND MAY NOT BE USED WITHOUT THEIR CONSENT.

CRAFTECH BUILDING SYSTEMS, INC.  
d/b/a HECKAMAN HOMES  
NAPPANEE, INDIANA 46550  
www.heckamanhomes.com




JOB NO: .  
DWN BY: S.V.V.  
FILE: 48PROBCP-1

SCALE: 1/4"=1'-0"  
DATE: 11-14-05

FLOOR PLAN  
CRAWLSPACE  
LAYOUT

MODEL: PROVIDENCE  
MODEL # 48PROB  
SHEET: 4

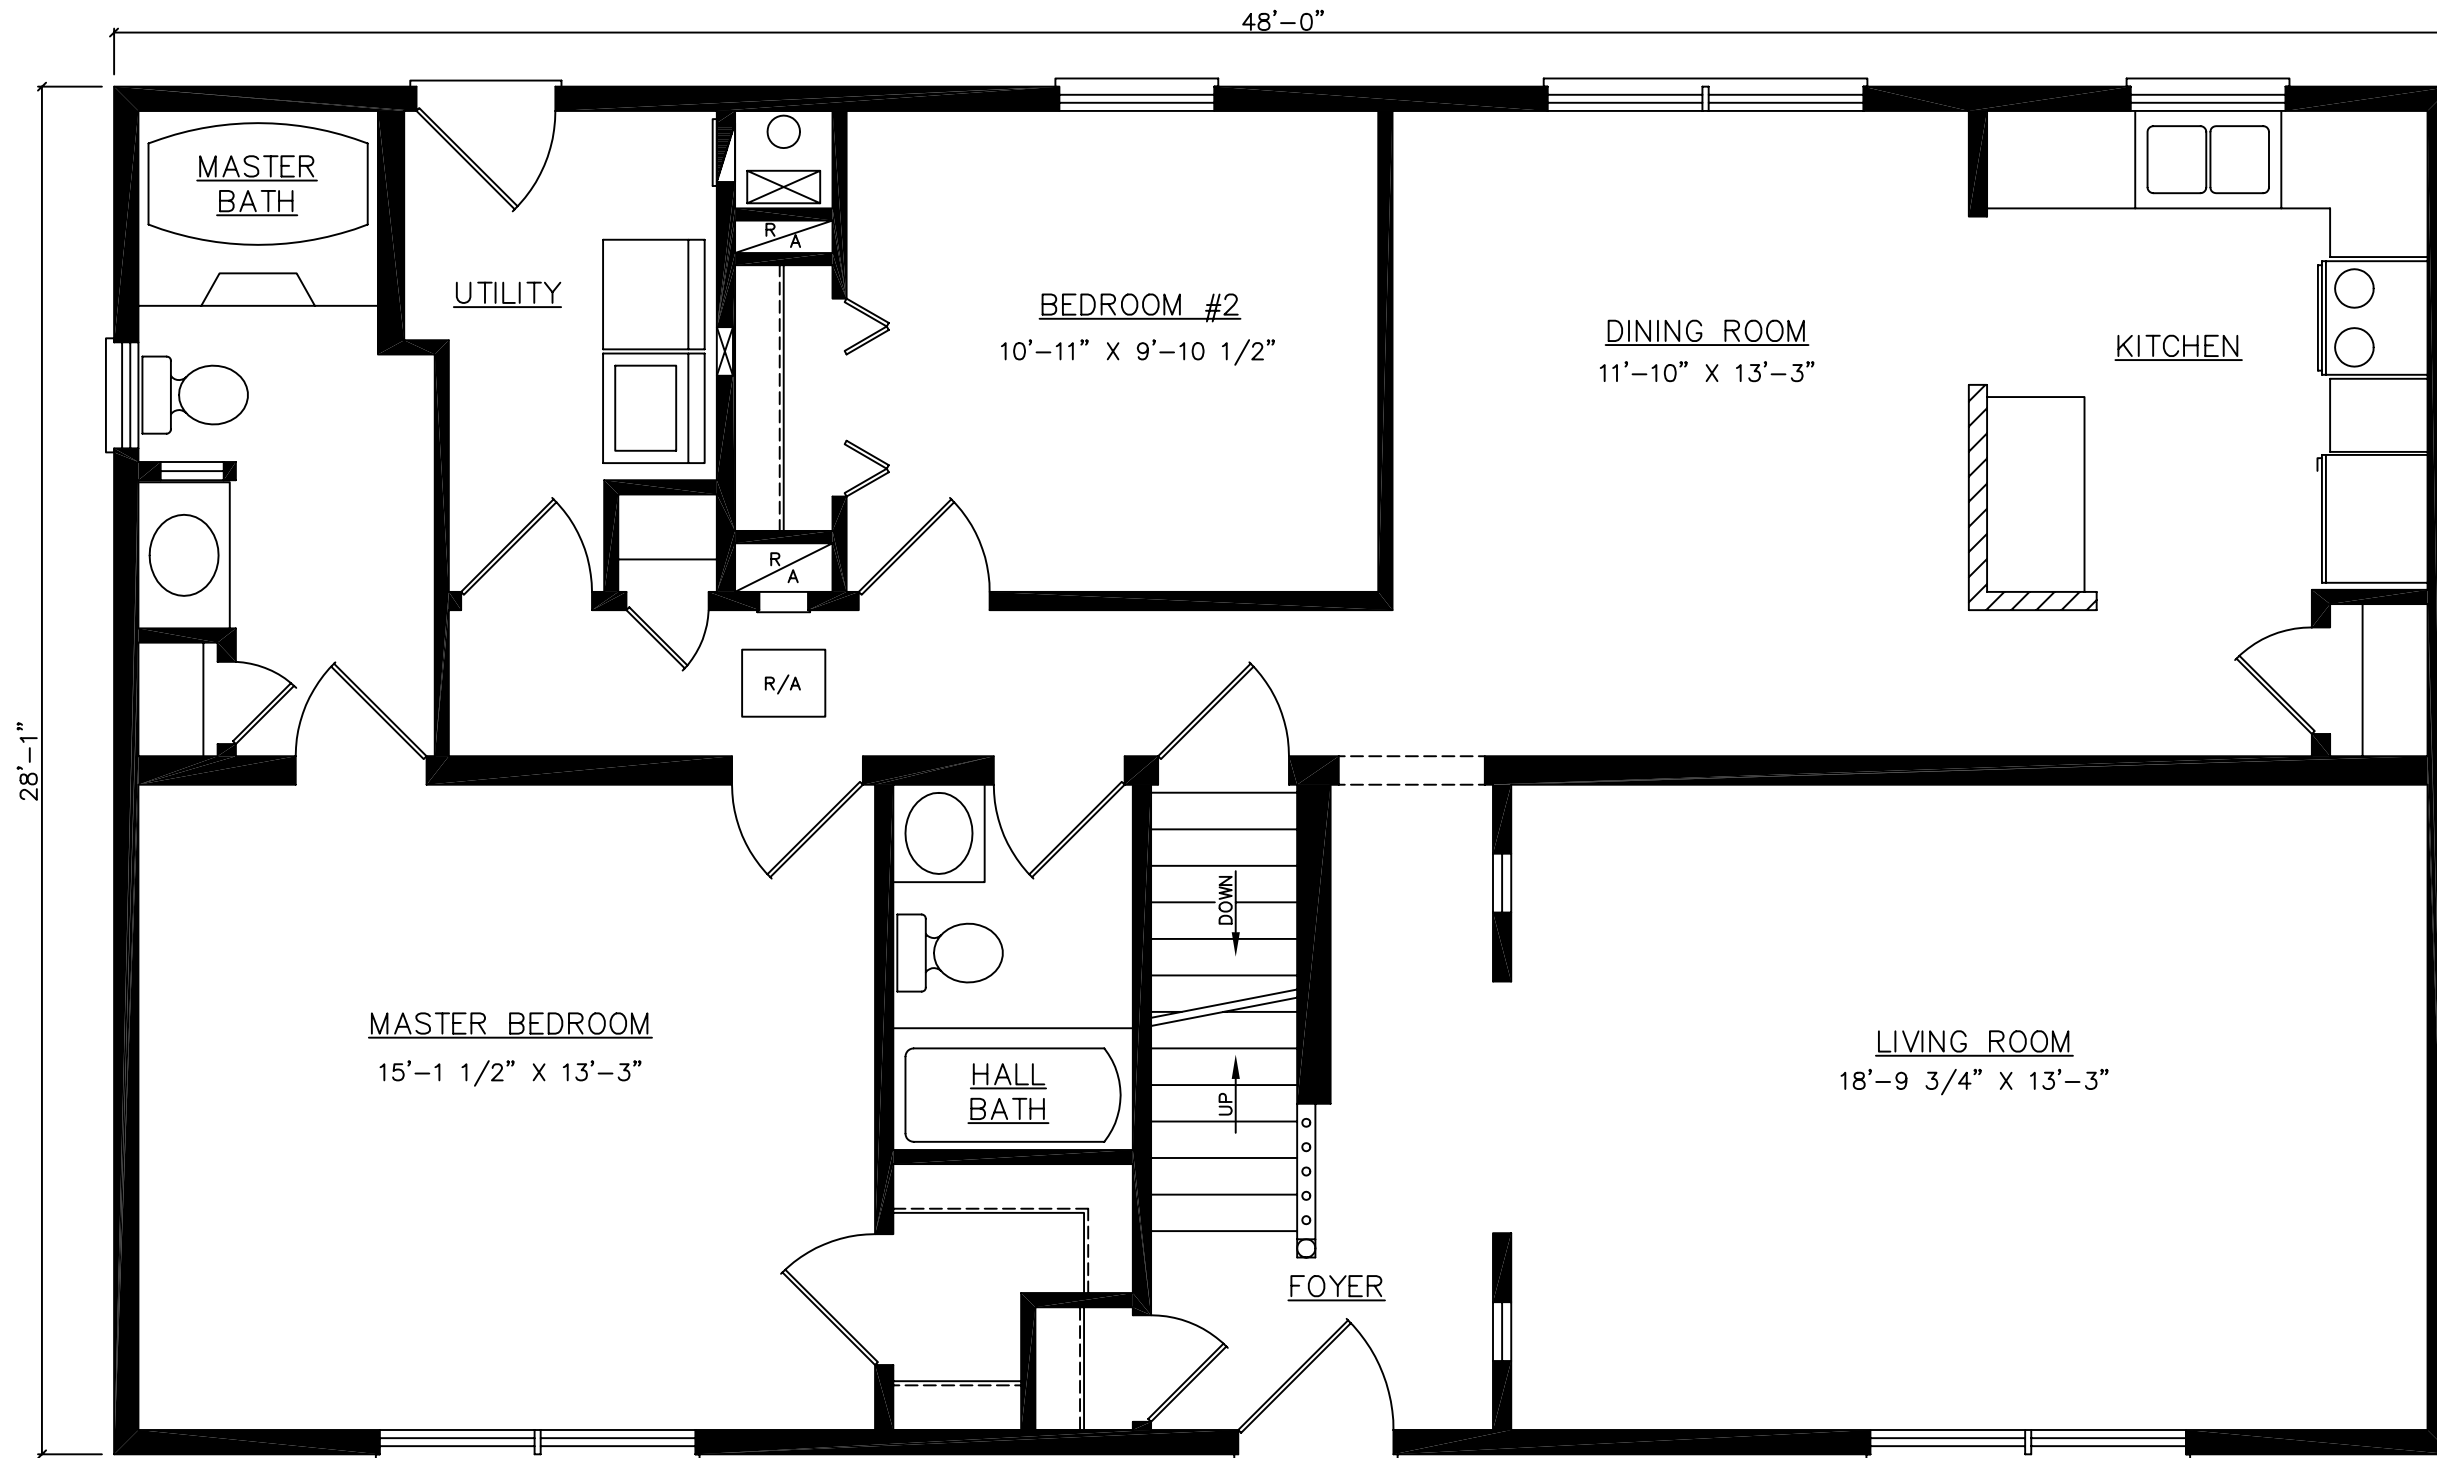

FOR STATE USE ONLY

THESE PLANS AND SPECIFICATIONS ARE THE PROPERTY OF HECKAMAN HOMES AND MAY NOT BE USED WITHOUT THEIR CONSENT.

CRAFTECH BUILDING SYSTEMS, INC.  
 d/b/a HECKAMAN HOMES  
 NAPPANEE, INDIANA 46550  
 www.heckamanhomes.com




JOB NO: .  
 DWN BY: S.V.V.  
 FILE: 48PROBBP-1


SCALE: 1/4"=1'-0"  
 DATE: 11-14-05

FLOOR PLAN  
 BASEMENT  
 LAYOUT

MODEL: PROVIDENCE  
 MODEL # 48PROB  
 SHEET: 5

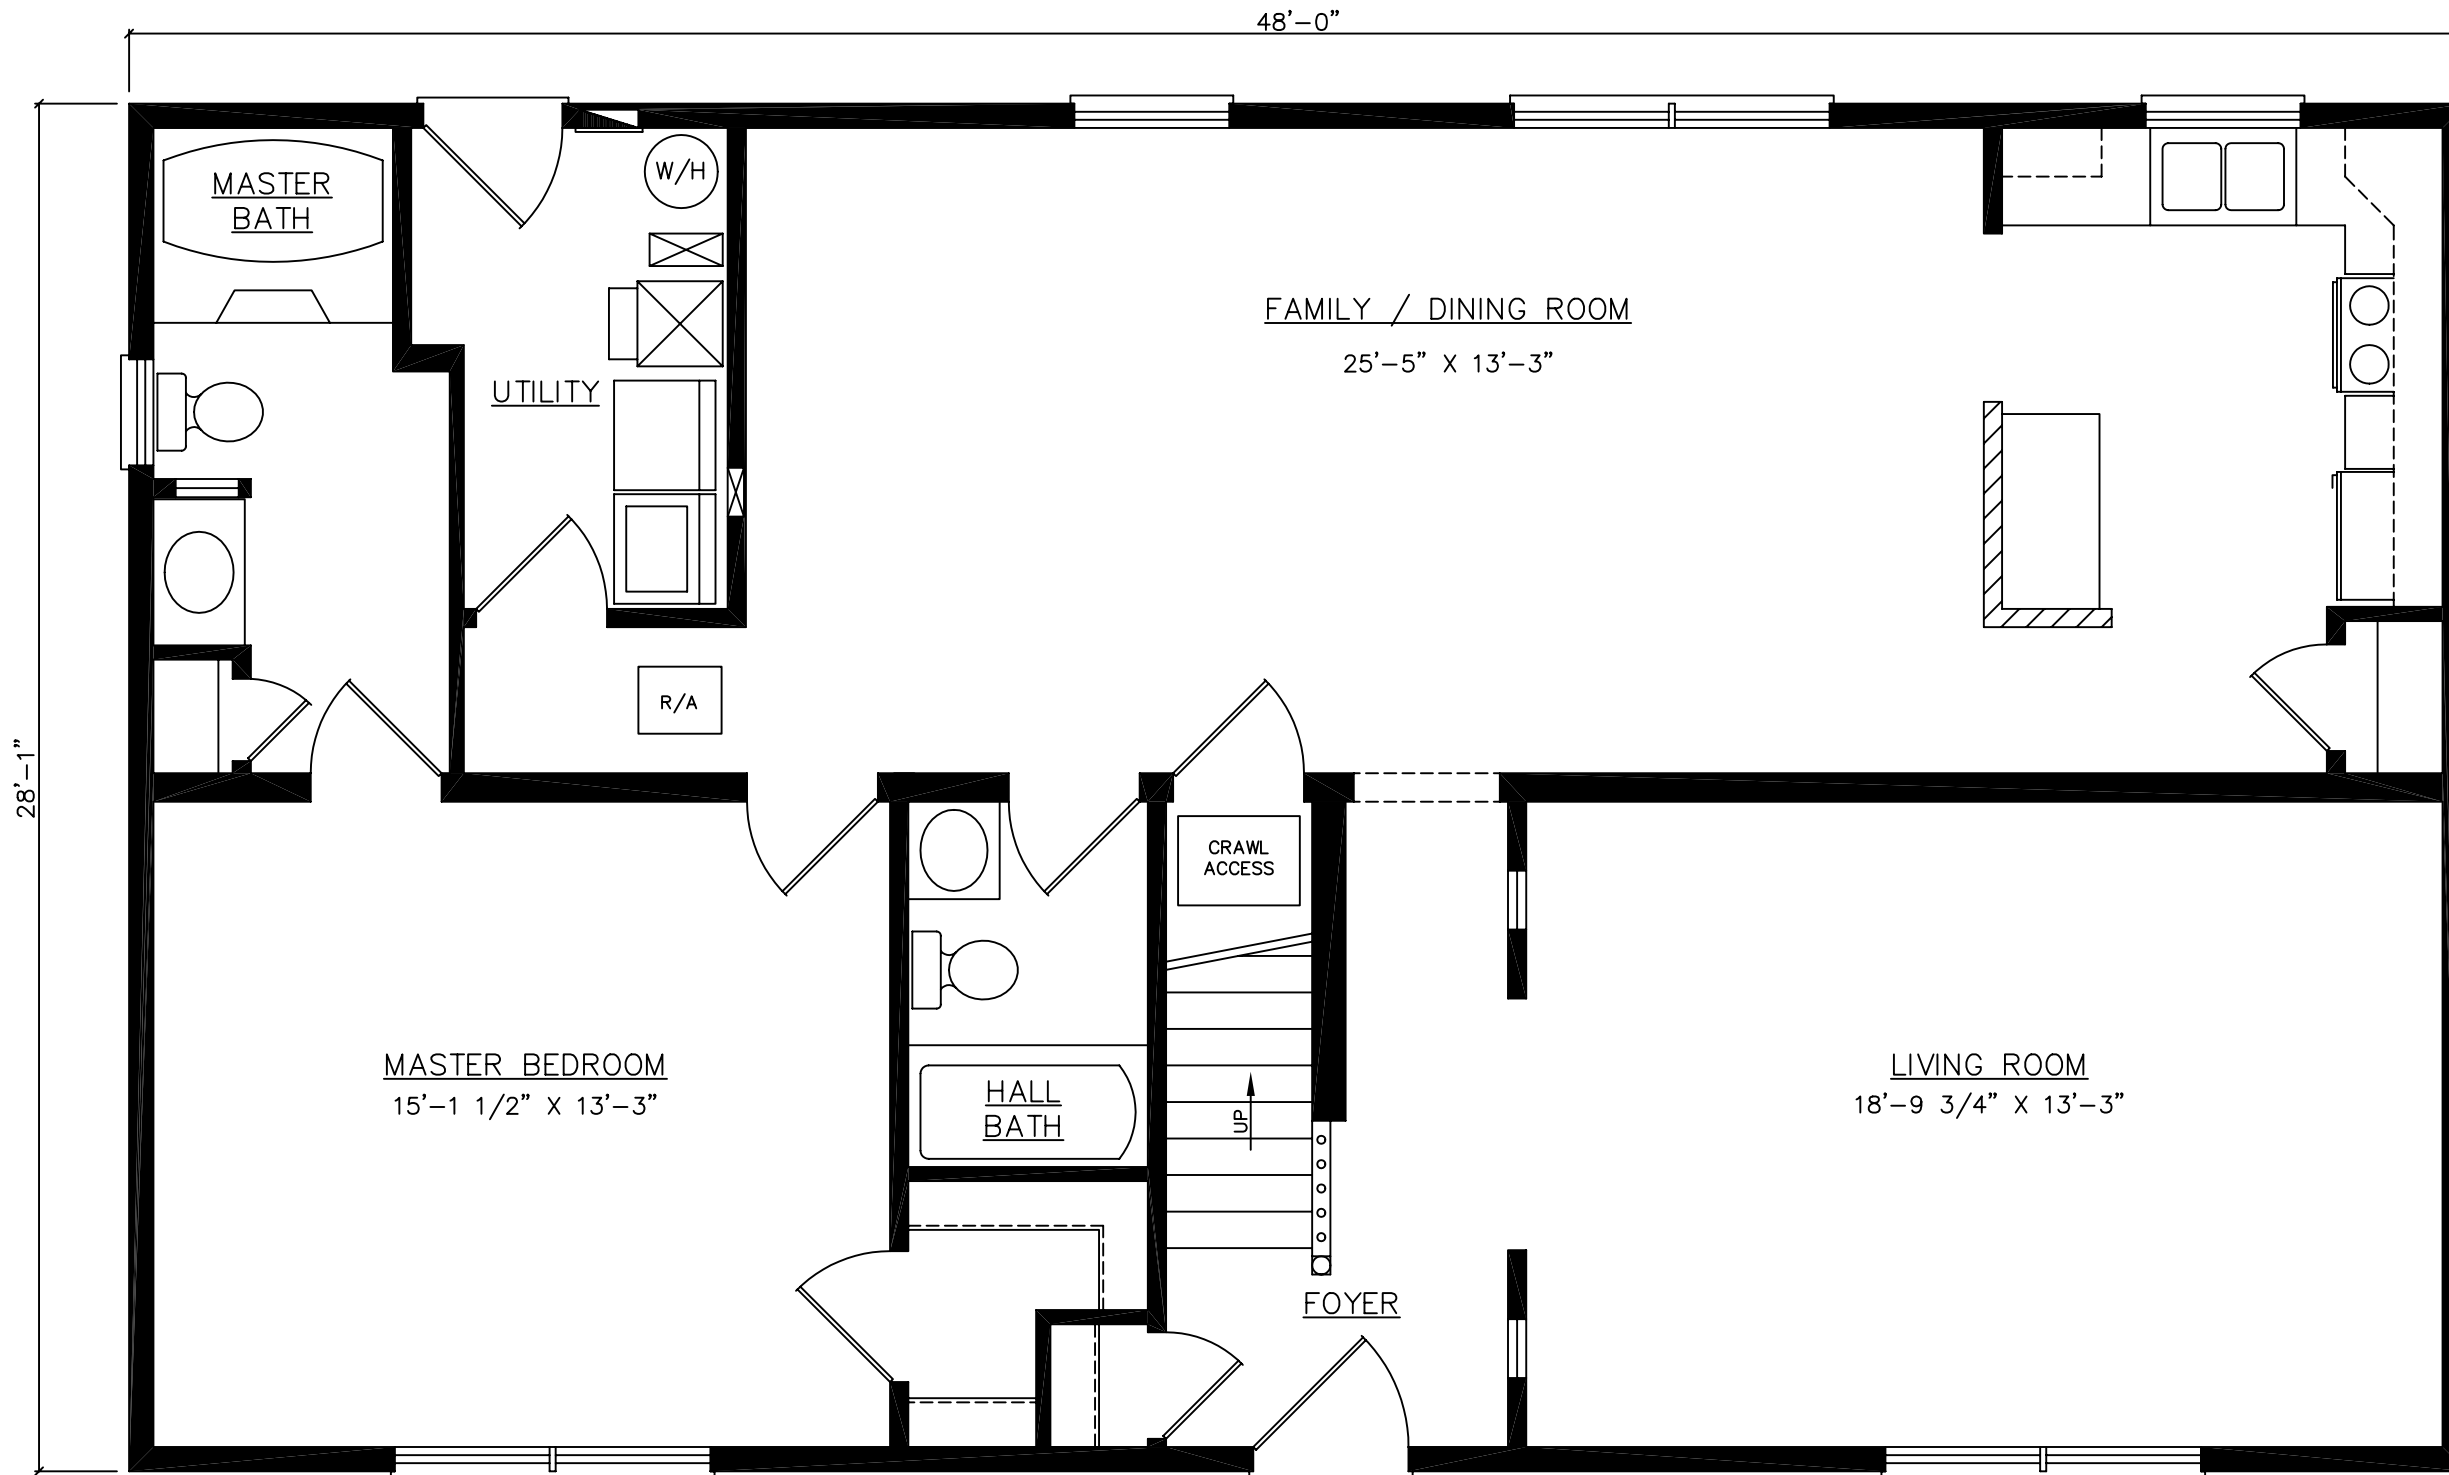

FOR STATE USE ONLY

THESE PLANS AND SPECIFICATIONS ARE THE PROPERTY OF HECKAMAN HOMES AND MAY NOT BE USED WITHOUT THEIR CONSENT.

CRAFTECH BUILDING SYSTEMS, INC.  
d/b/a HECKAMAN HOMES  
NAPPANEE, INDIANA 46550  
www.heckamanhomes.com




JOB NO: .  
DWN BY: S.V.V.  
FILE: 48PROCCP-1


SCALE: 1/4"=1'-0"  
DATE: 11-14-05

FLOOR PLAN  
CRAWLSPACE  
LAYOUT

MODEL: PROVIDENCE  
MODEL # 48PROC  
SHEET: 4

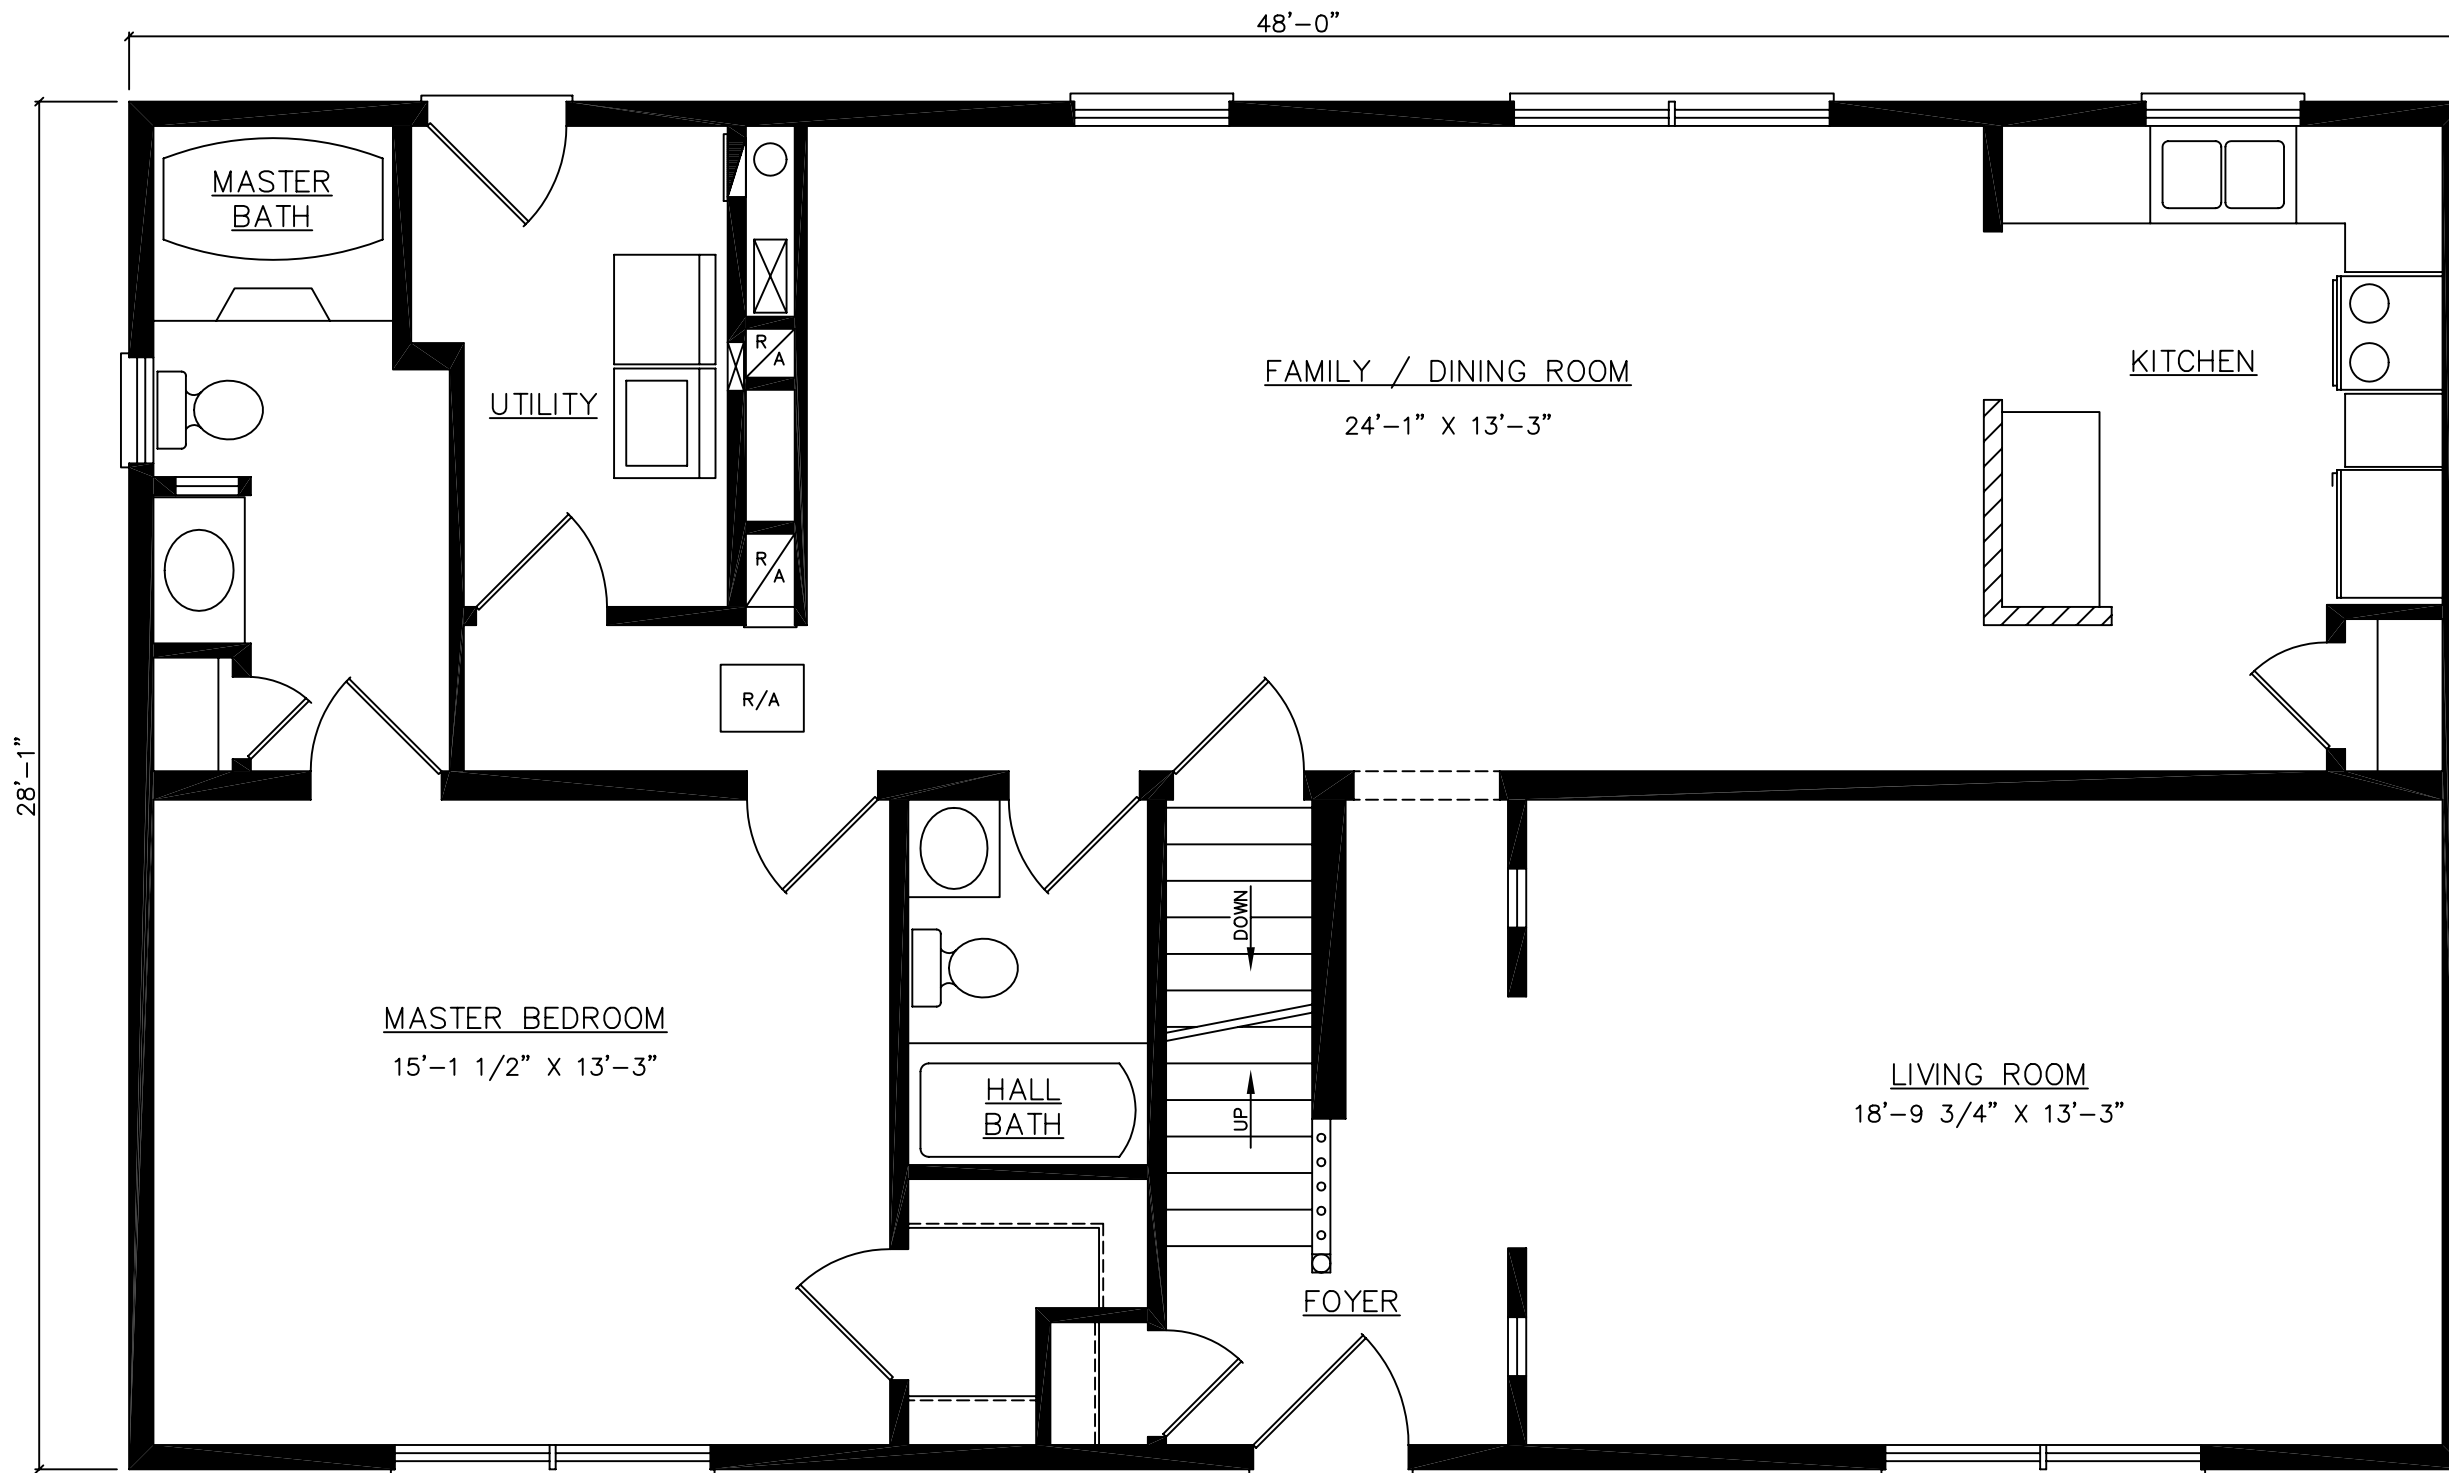

FOR STATE USE ONLY

THESE PLANS AND SPECIFICATIONS ARE THE PROPERTY OF HECKAMAN HOMES AND MAY NOT BE USED WITHOUT THEIR CONSENT.

CRAFTECH BUILDING SYSTEMS, INC.  
d/b/a HECKAMAN HOMES  
NAPPANEE, INDIANA 46550  
www.heckamanhomes.com




JOB NO: .  
DWN BY: S.V.V.  
FILE: 48PROCBP-1


SCALE: 1/4"=1'-0"  
DATE: 11-14-05

FLOOR PLAN  
BASEMENT  
LAYOUT

MODEL: PROVIDENCE  
MODEL # 48PROC  
SHEET: 5

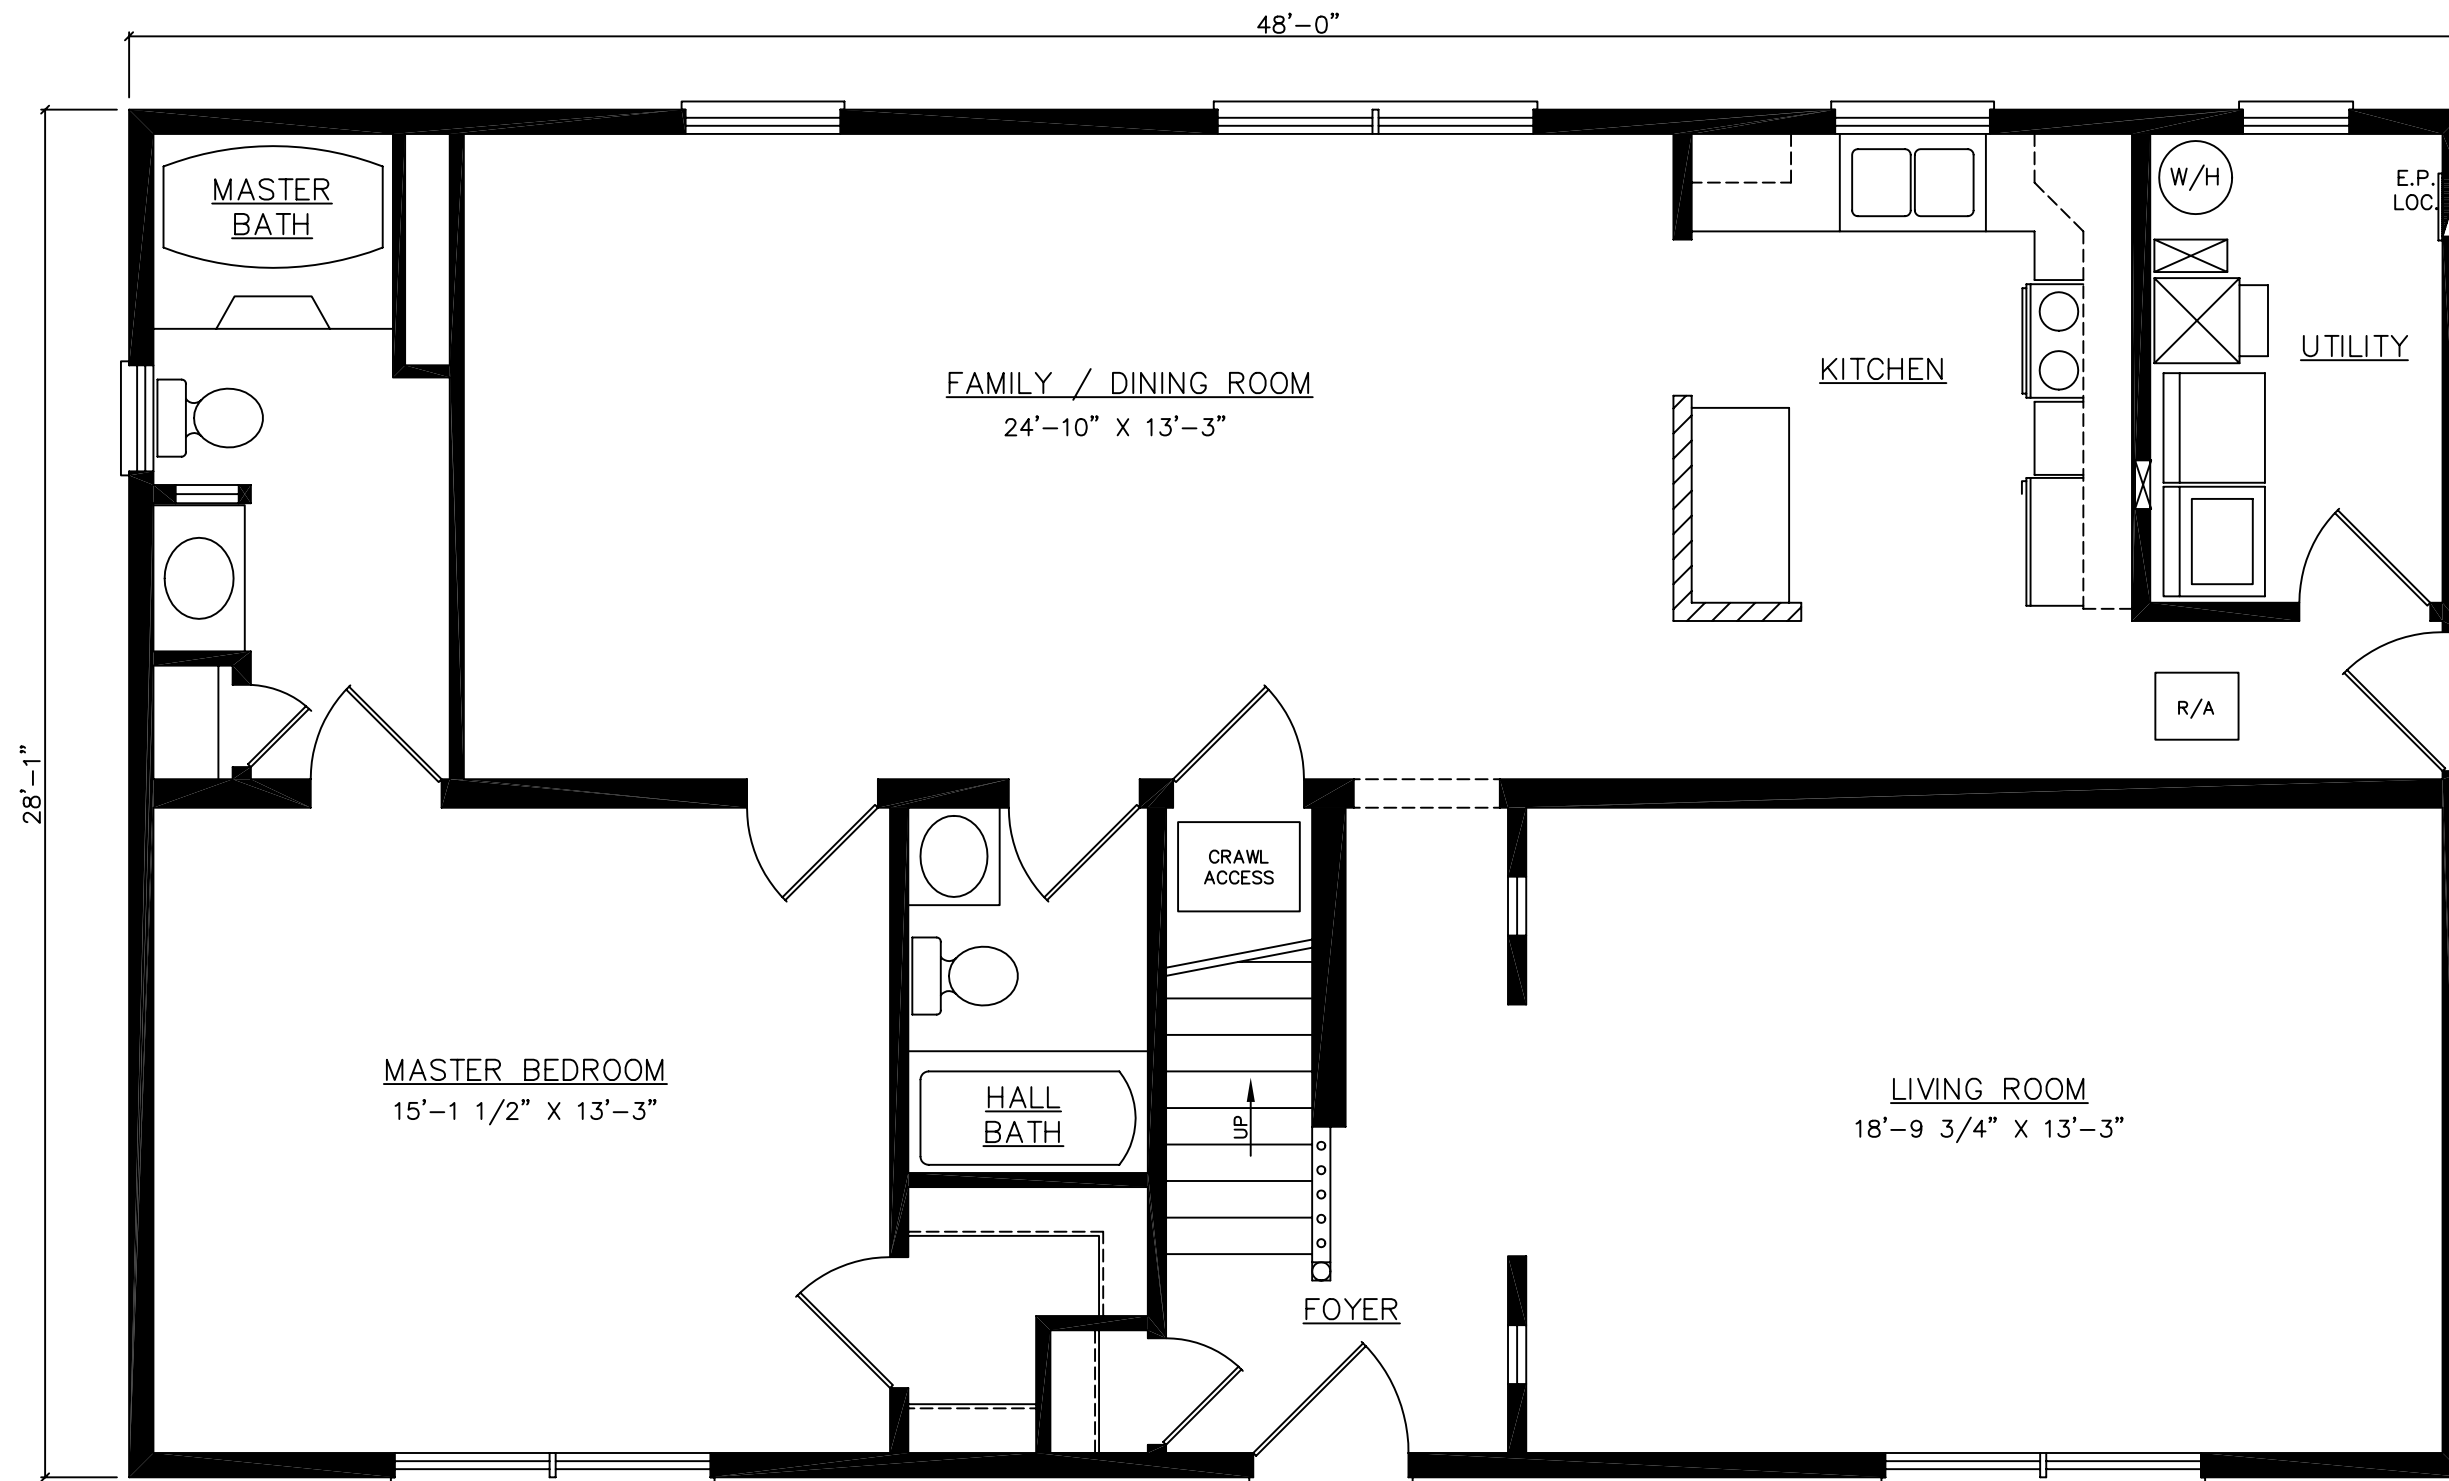

FOR STATE USE ONLY

THESE PLANS AND SPECIFICATIONS ARE THE PROPERTY OF HECKAMAN HOMES AND MAY NOT BE USED WITHOUT THEIR CONSENT.

CRAFTECH BUILDING SYSTEMS, INC.  
 d/b/a HECKAMAN HOMES  
 NAPPANEE, INDIANA 46550  
 www.heckamanhomes.com




JOB NO: .  
 DWN BY: S.V.V.  
 FILE: 48PRODCP-1


SCALE: 1/4" = 1'-0"  
 DATE: 11-14-05

FLOOR PLAN  
 CRAWLSPACE  
 LAYOUT

MODEL: PROVIDENCE  
 MODEL # 48PROD  
 SHEET: 4

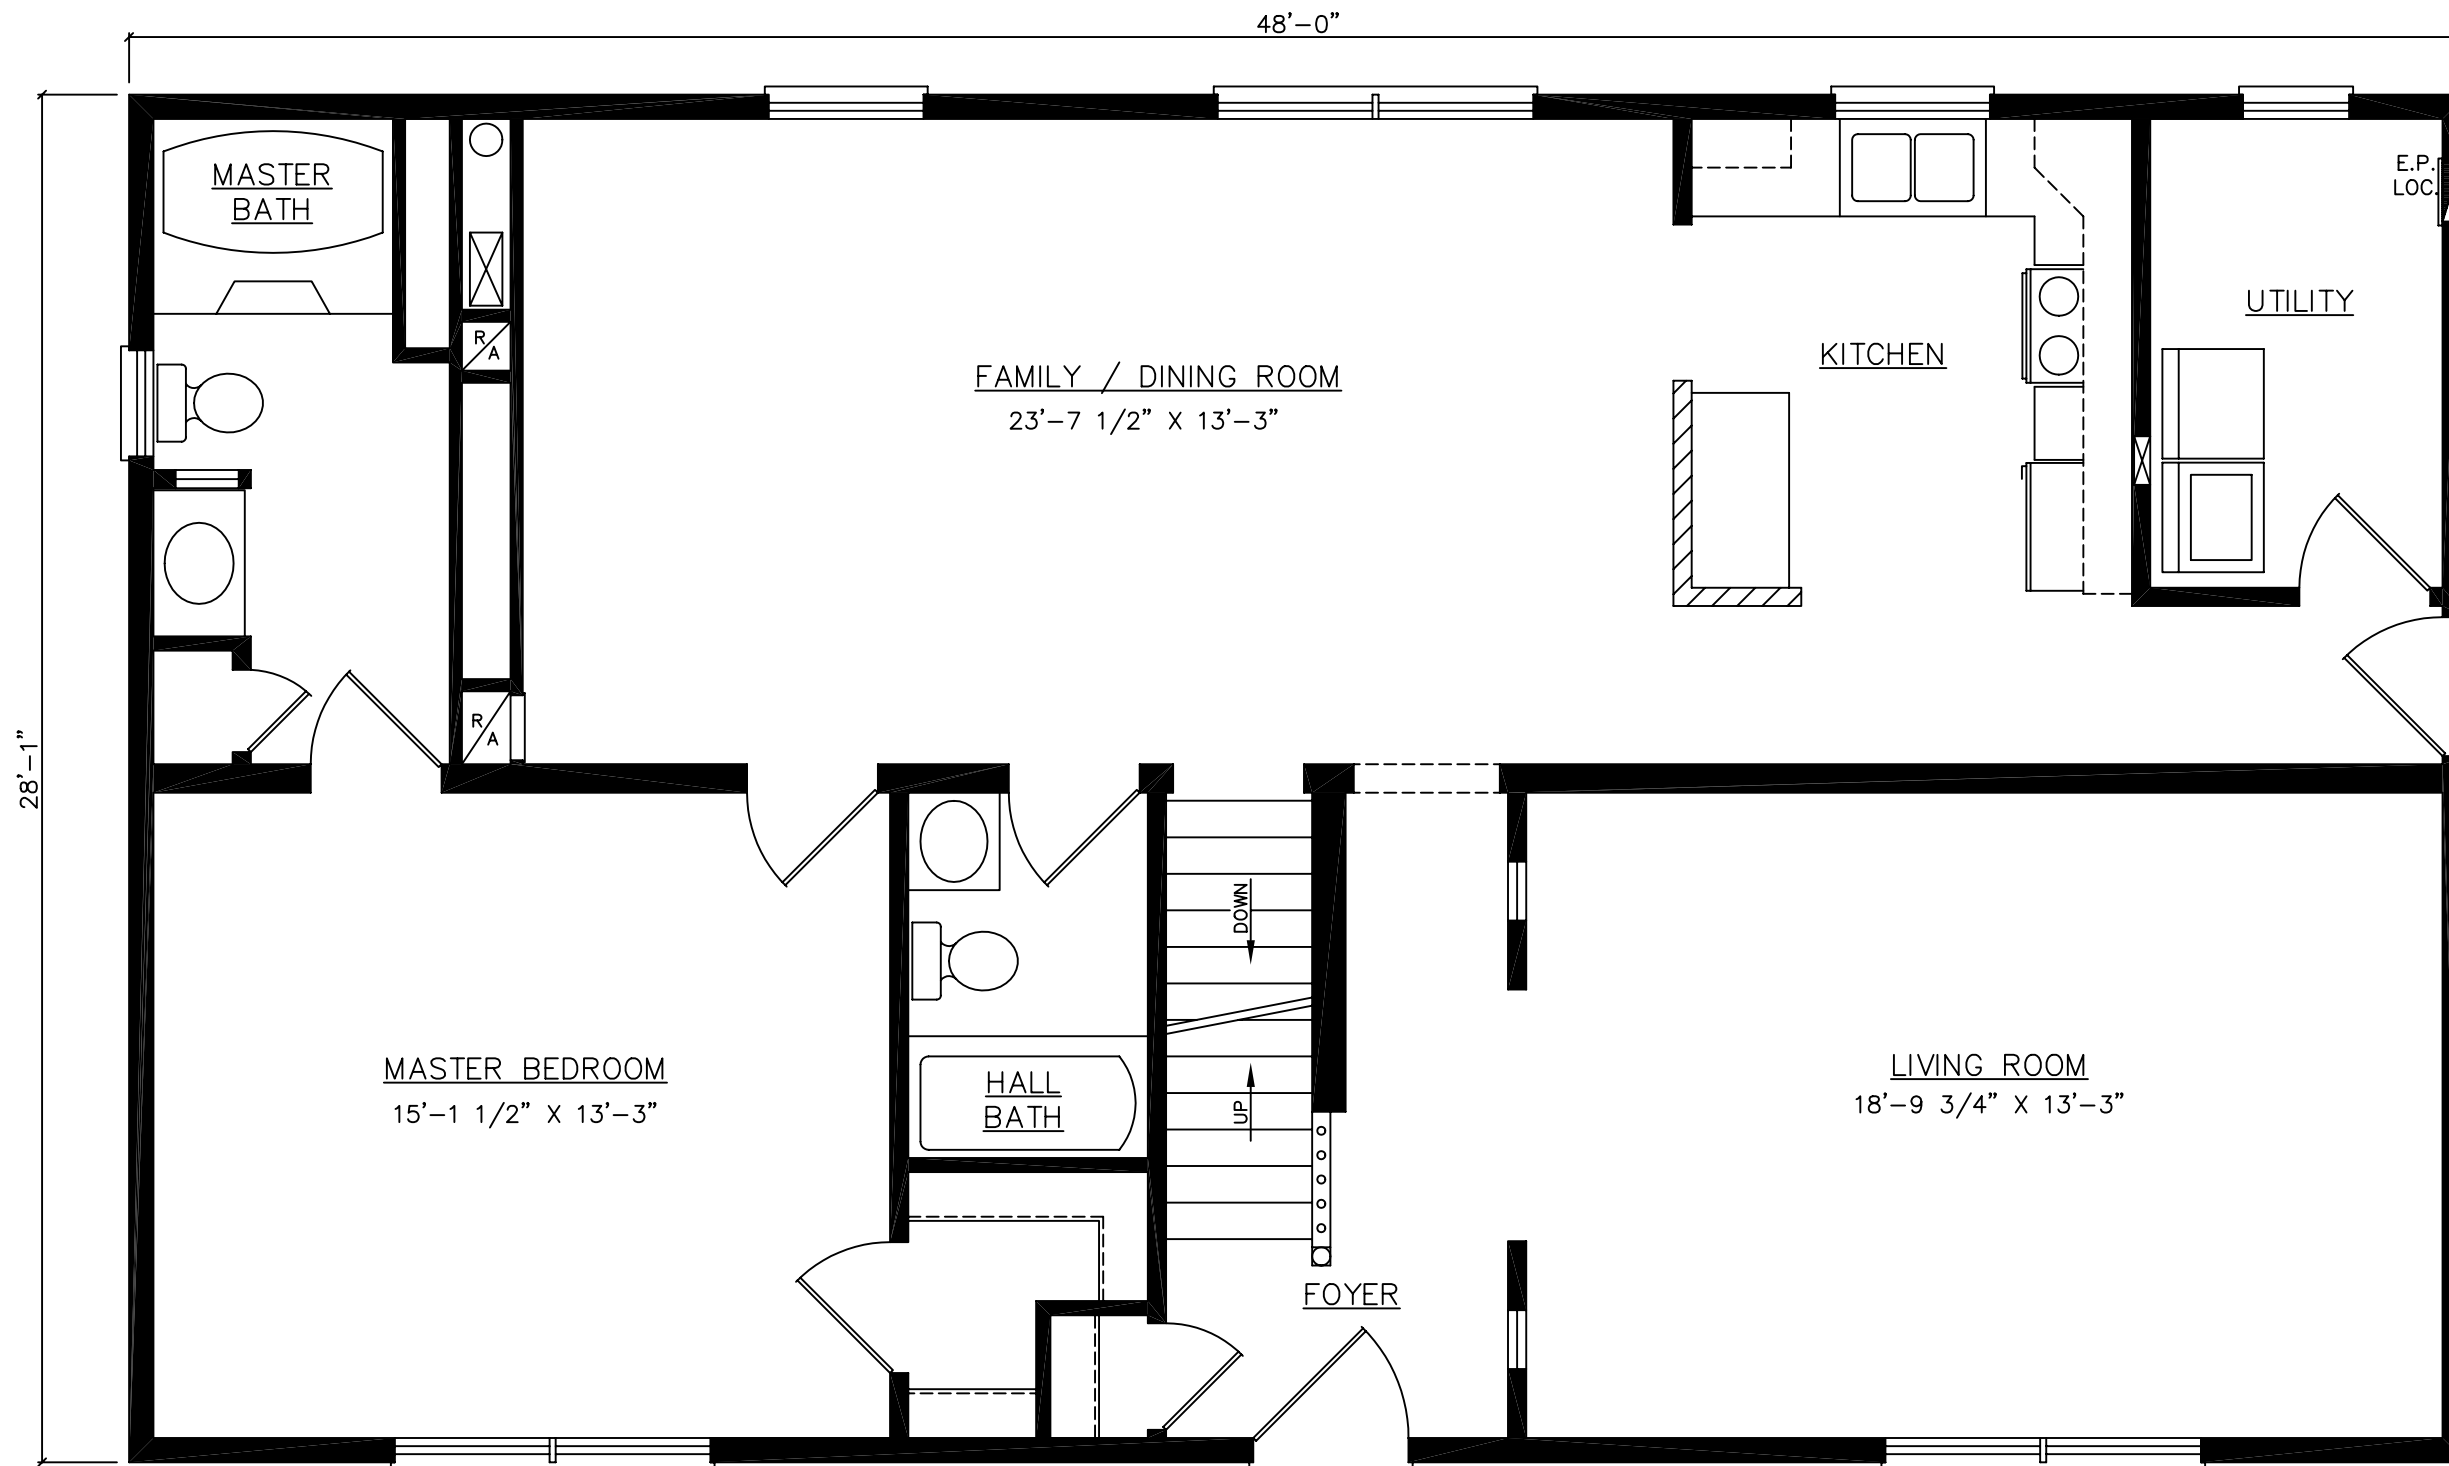

FOR STATE USE ONLY

THESE PLANS AND SPECIFICATIONS ARE THE PROPERTY OF HECKAMAN HOMES AND MAY NOT BE USED WITHOUT THEIR CONSENT.

CRAFTECH BUILDING SYSTEMS, INC.  
d/b/a HECKAMAN HOMES  
NAPPANEE, INDIANA 46550  
www.heckamanhomes.com




JOB NO: .  
DWN BY: S.V.V.  
FILE: 48PRODBP-1


SCALE: 1/4" = 1'-0"  
DATE: 11-14-05

FLOOR PLAN  
BASEMENT  
LAYOUT

MODEL: PROVIDENCE  
MODEL # 48PROD  
SHEET: 5

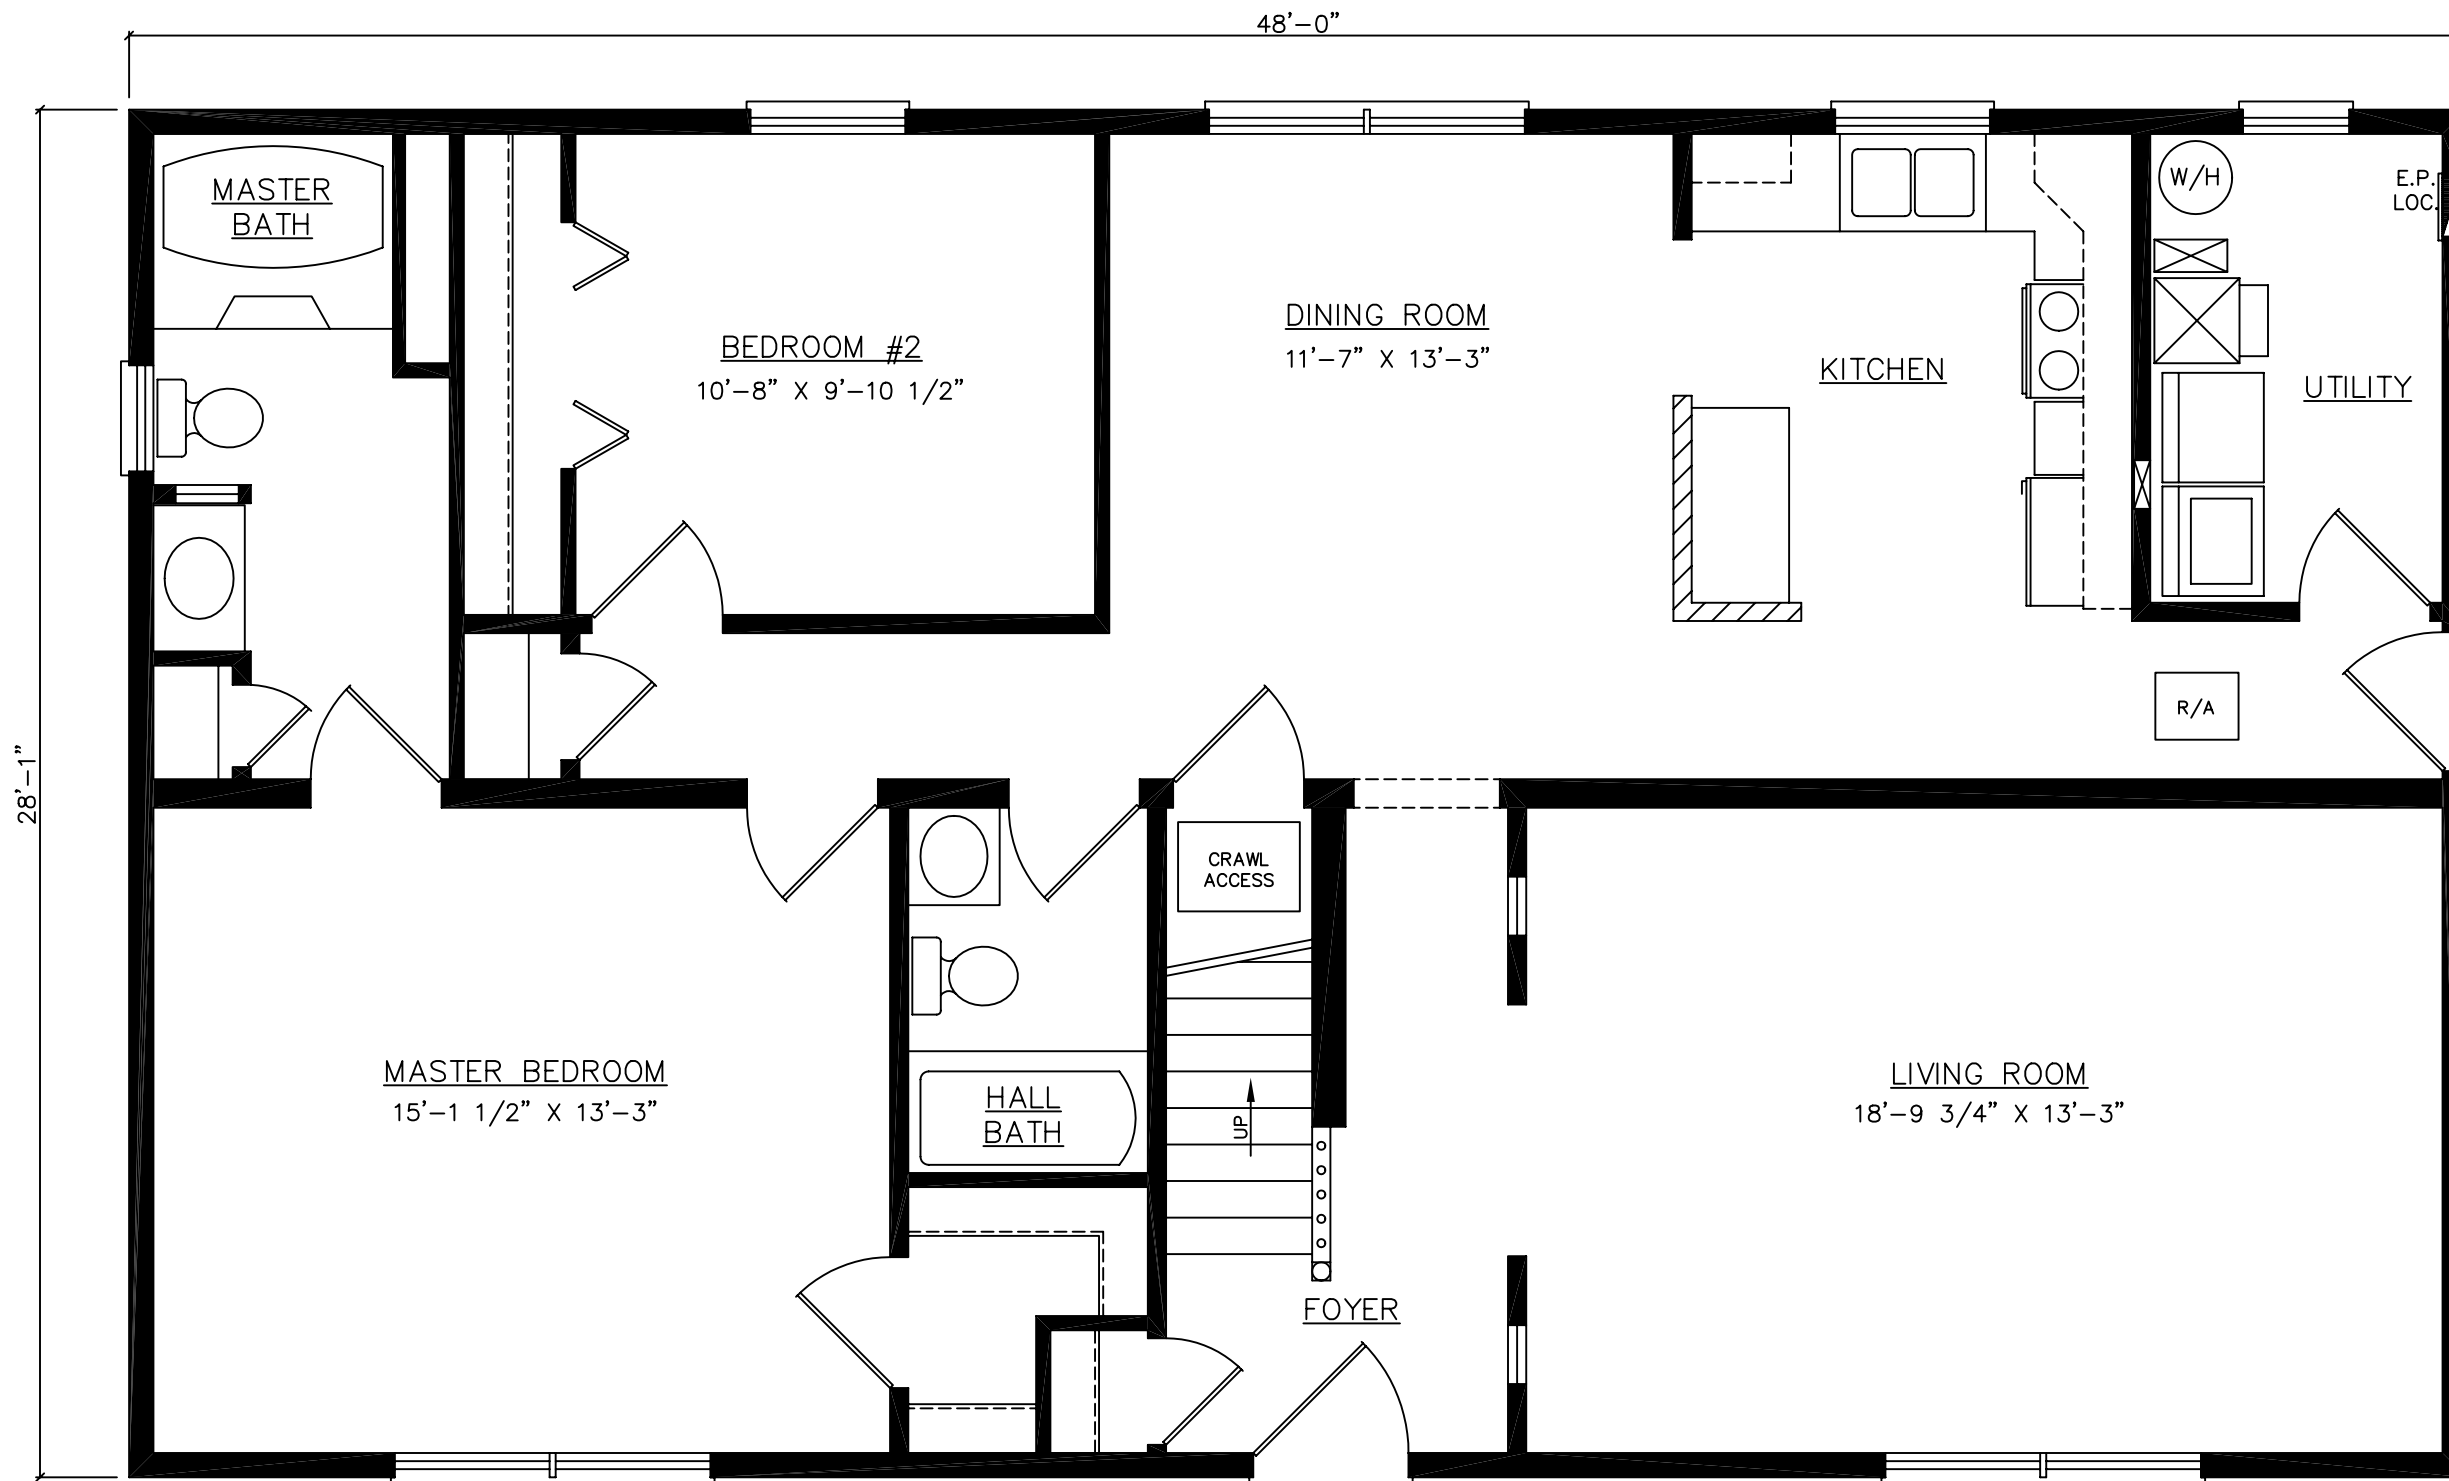

FOR STATE USE ONLY

THESE PLANS AND SPECIFICATIONS ARE THE PROPERTY OF HECKAMAN HOMES AND MAY NOT BE USED WITHOUT THEIR CONSENT.

CRAFTECH BUILDING SYSTEMS, INC.  
d/b/a HECKAMAN HOMES  
NAPPANEE, INDIANA 46550  
www.heckamanhomes.com




JOB NO: .  
DWN BY: S.V.V.  
FILE: 48PROECP-1


SCALE: 1/4" = 1'-0"  
DATE: 11-14-05

FLOOR PLAN  
CRAWLSPACE  
LAYOUT

MODEL: PROVIDENCE  
MODEL # 48PROE  
SHEET: 4

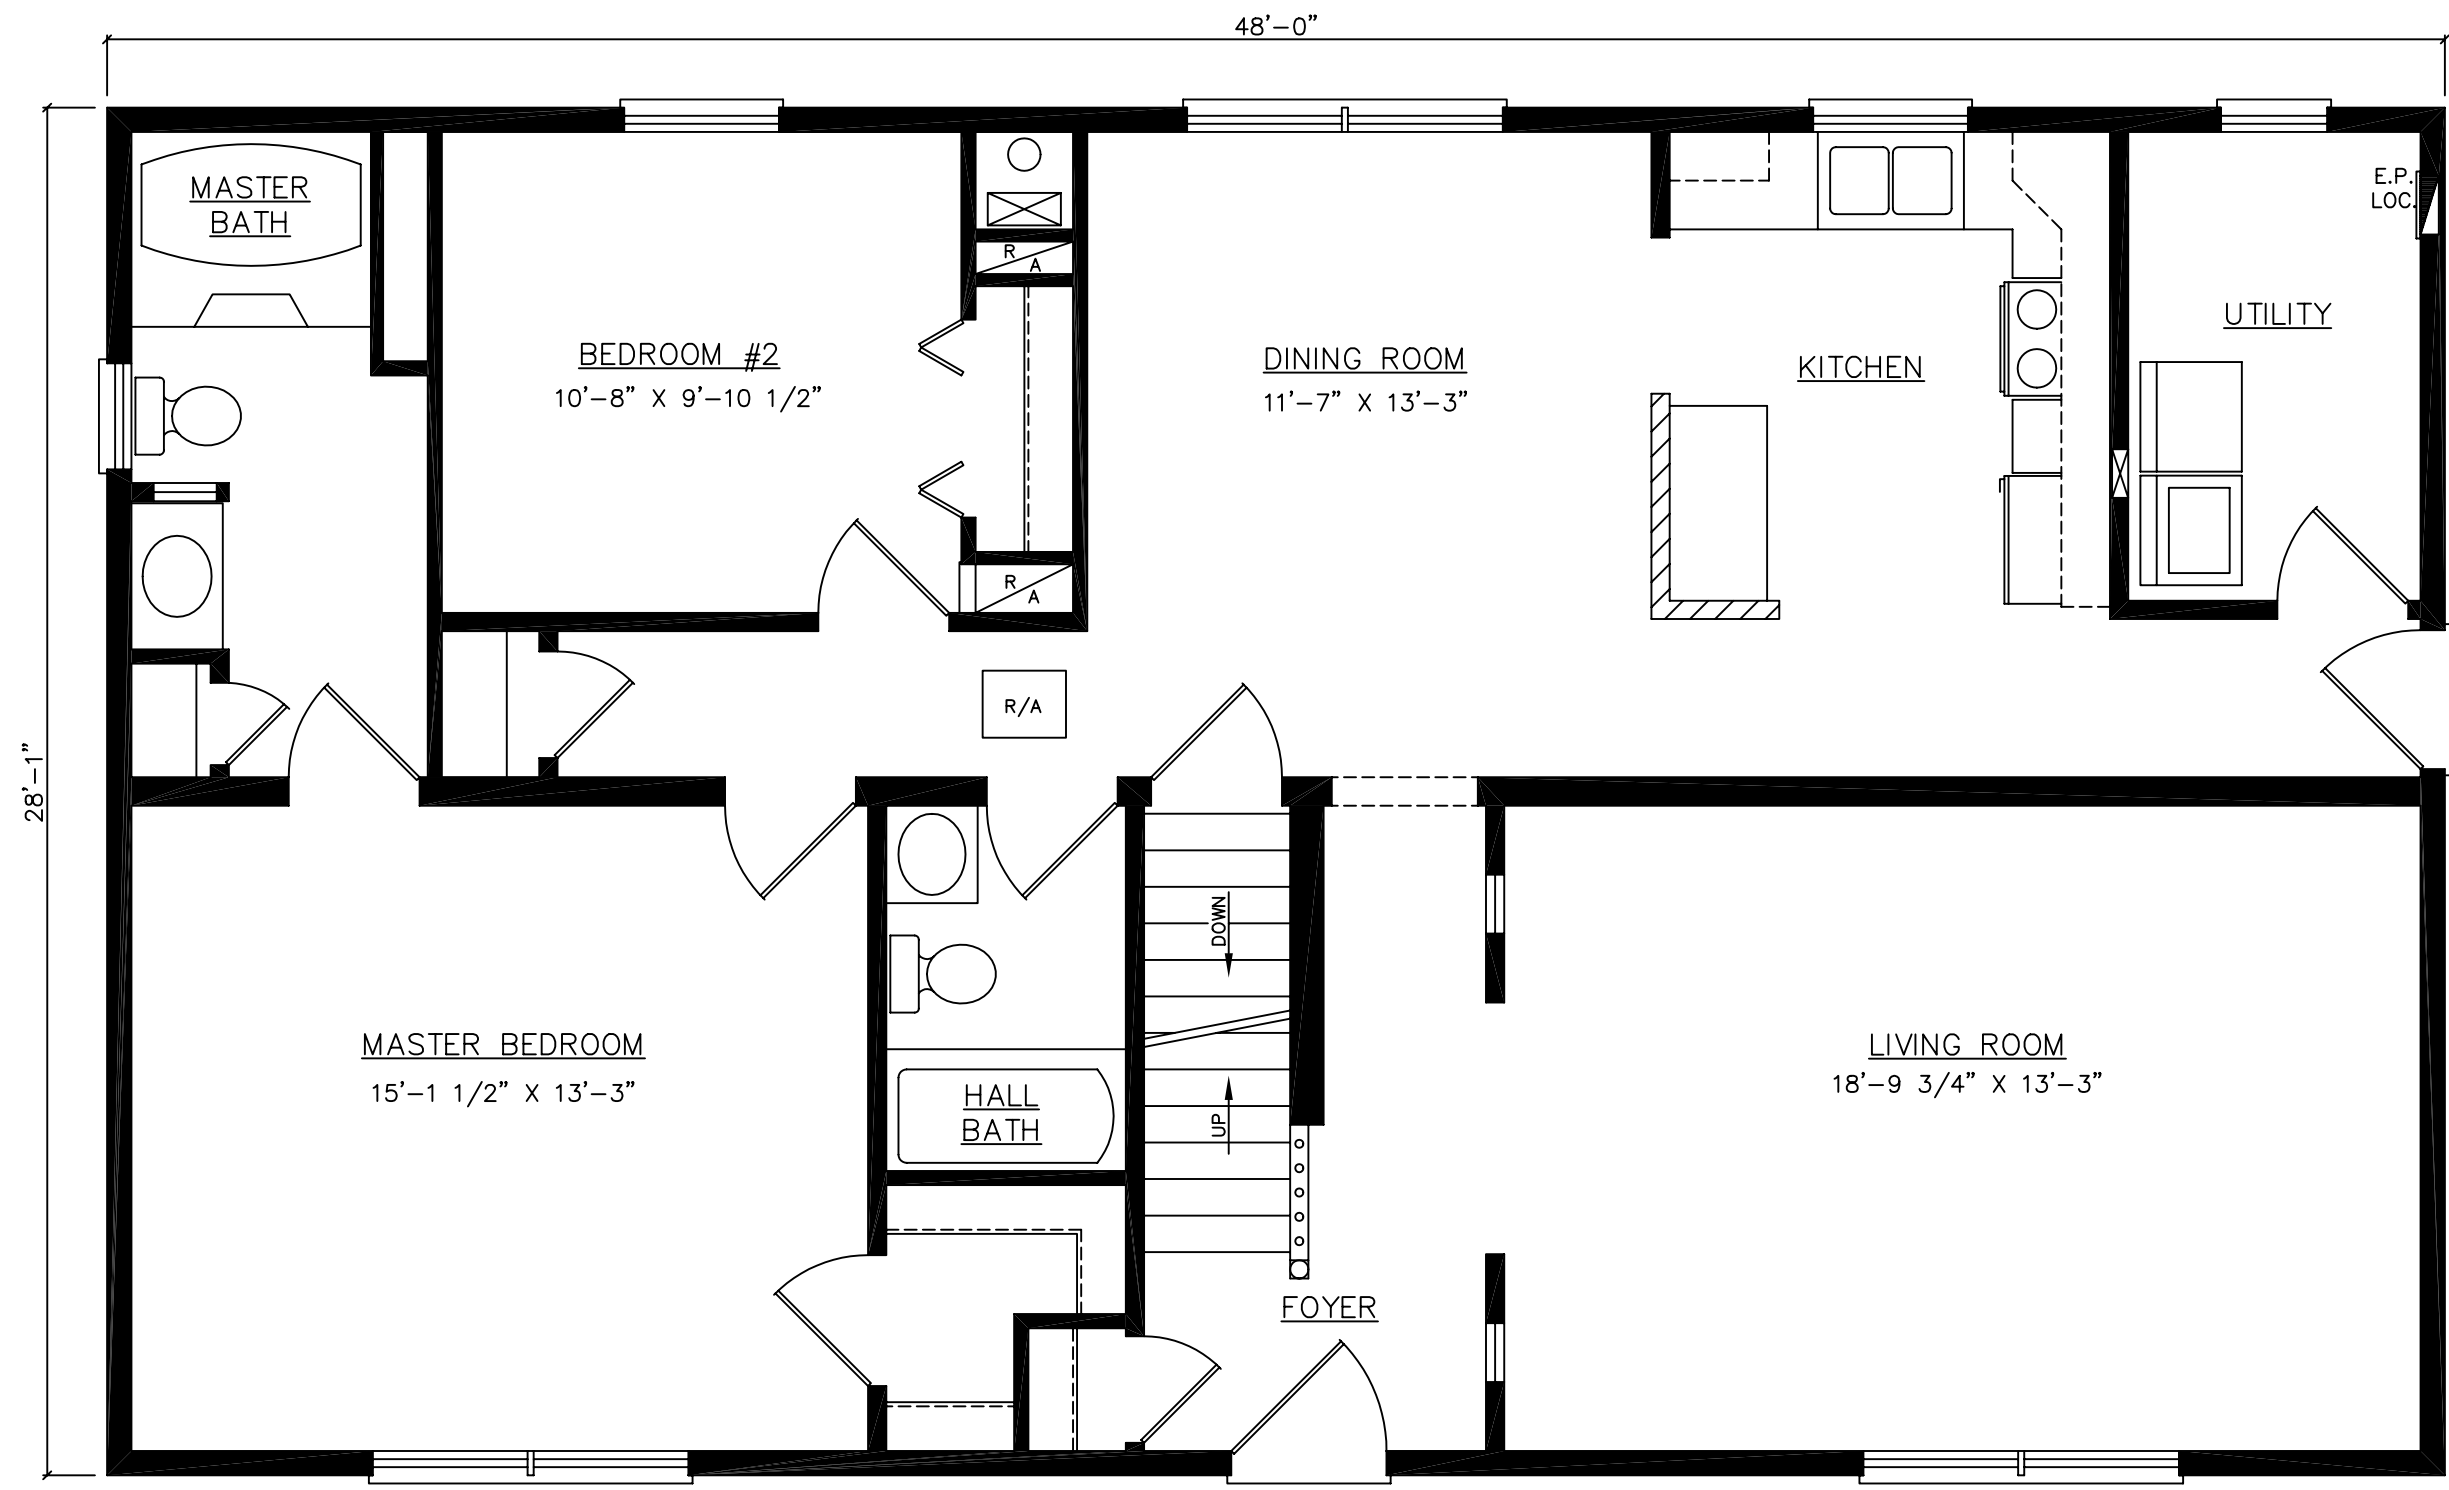

E.P.  
LOC.

MASTER  
BATH

BEDROOM #2  
10'-8" X 9'-10 1/2"

DINING ROOM  
11'-7" X 13'-3"

KITCHEN

UTILITY

MASTER BEDROOM  
15'-1 1/2" X 13'-3"

HALL  
BATH

LIVING ROOM  
18'-9 3/4" X 13'-3"

FOYER

28'-1"

48'-0"

DOWN

UP

R/A

R  
A

R  
A

FOR STATE USE ONLY

THESE PLANS AND SPECIFICATIONS ARE THE PROPERTY OF HECKAMAN HOMES AND MAY NOT BE USED WITHOUT THEIR CONSENT.

CRAFTECH BUILDING SYSTEMS, INC.  
d/b/a HECKAMAN HOMES  
NAPPANEE, INDIANA 46550  
www.heckamanhomes.com




JOB NO:  
DWN BY: S.V.V.  
FILE: 48PROEBP-1


SCALE: 1/4" = 1'-0"  
DATE: 11-14-05

FLOOR PLAN  
BASEMENT  
LAYOUT

MODEL: PROVIDENCE  
MODEL # 48PROE  
SHEET: 5

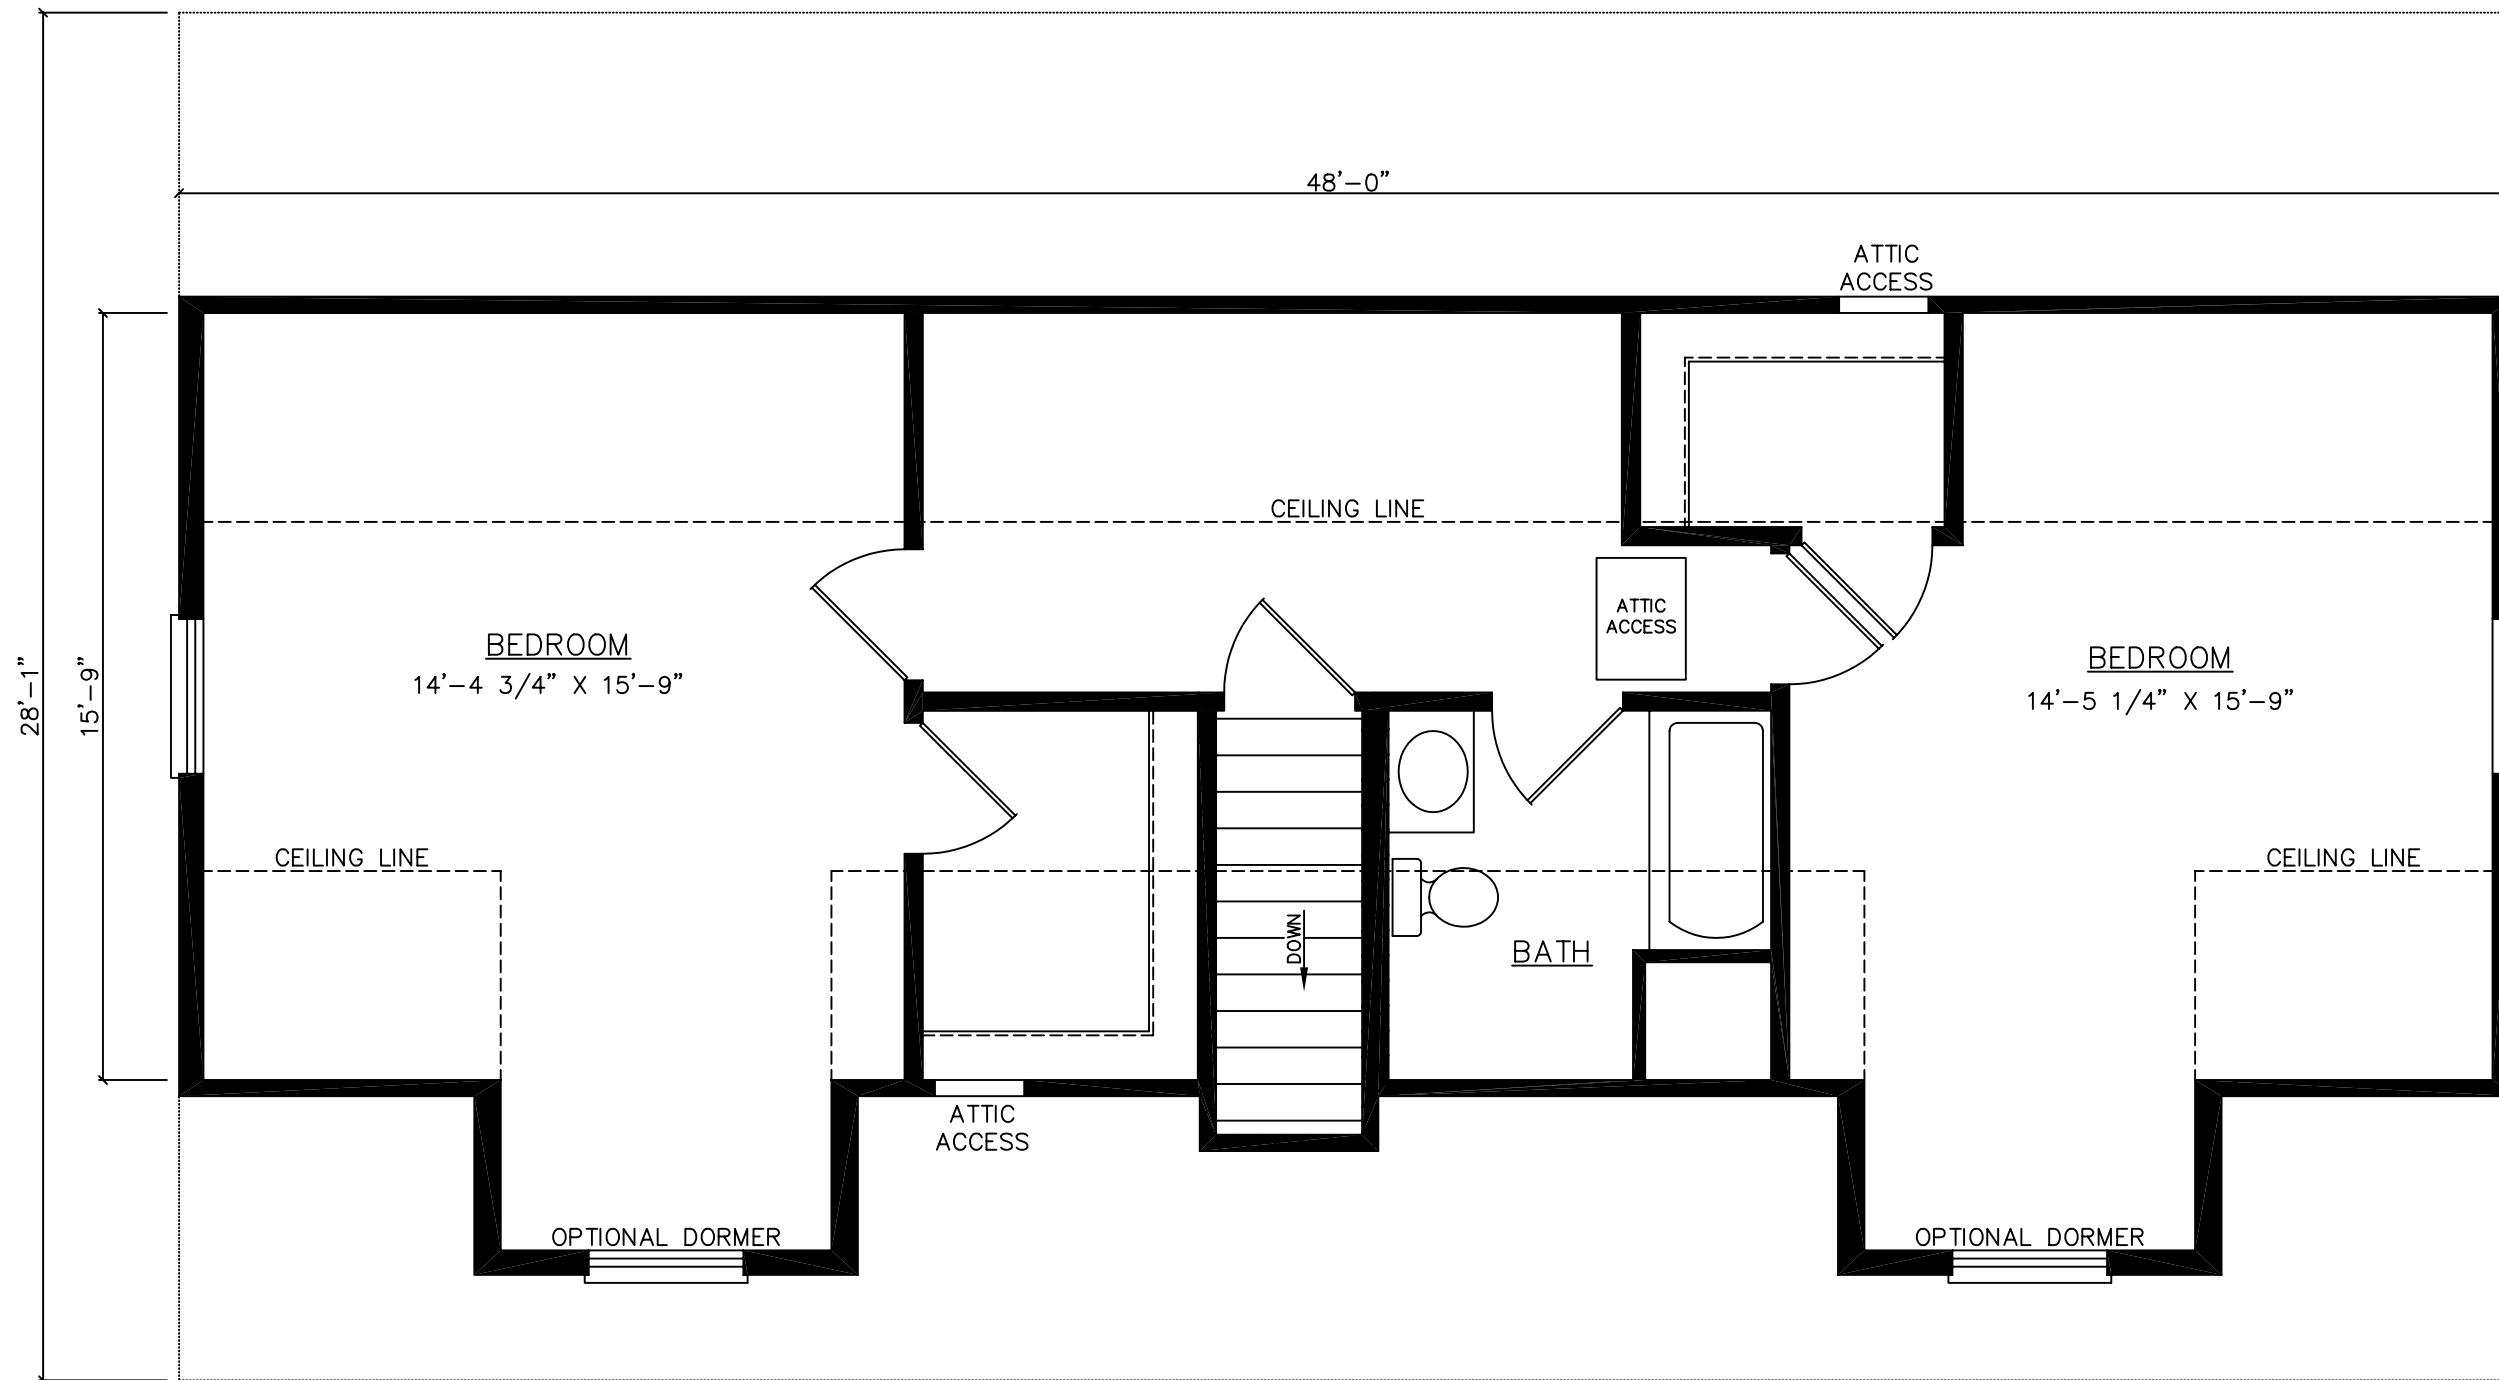

WINDOW CONFIGURATION  
WHEN OPT. DORMER  
IS NOT INSTALLED  
(TYP. BOTH ENDS.)

FOR STATE USE ONLY

THESE PLANS AND SPECIFICATIONS  
ARE THE PROPERTY OF HECKAMAN  
HOMES AND MAY NOT BE USED  
WITHOUT THEIR CONSENT.

CRAFTECH BUILDING  
SYSTEMS, INC.  
d/b/a HECKAMAN HOMES  
NAPPANEE, INDIANA 46550  
www.heckamanhomes.com



JOB NO: .  
DWN BY: S.V.V.  
FILE: 48PROUS-1

SCALE: 1/4" = 1'-0"

DATE: 11-14-05

SUGGESTED  
UPPER LEVEL  
LAYOUT

MODEL: PROVIDENCE  
MODEL # 48A-B-C-D-E  
SHEET: 6A